


MAGOR

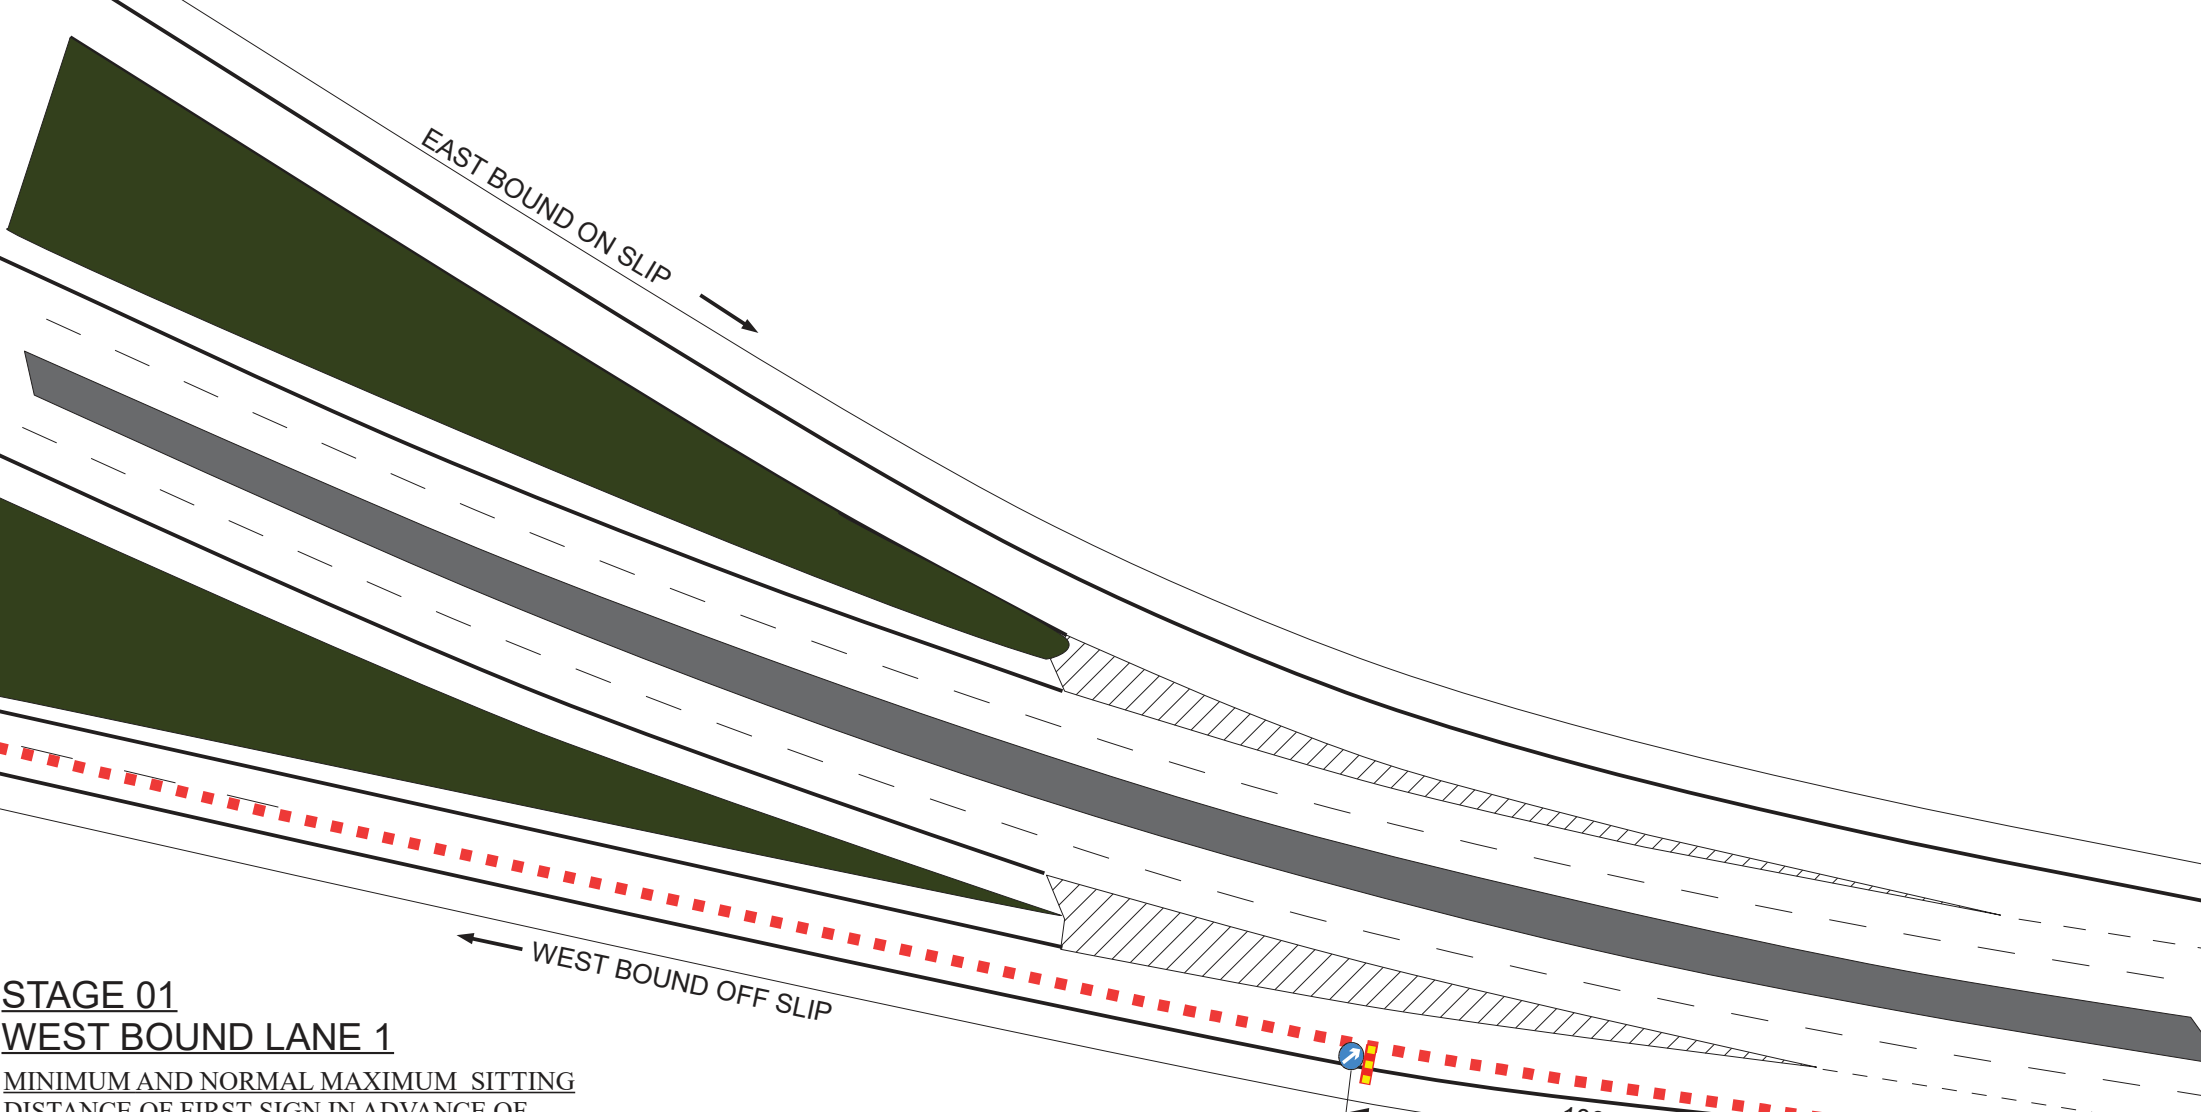

STAGE 01
WEST BOUND LANE 1

MINIMUM AND NORMAL MAXIMUM SITTING
DISTANCE OF FIRST SIGN IN ADVANCE OF
LEAD IN TAPER— 725 TO 1600 METERS

ROAD SPEED	70	M.P.H
LONGWAYS CLEARANCE	100	METERS
SIDWAYS CLEARANCE	1.2	METERS
RESIDUAL LANE WIDTH	3.5	METERS
LENGTH OF RUN	280	METERS

CONES

LANE BLOCKER

BILINGUAL SIGNAGE
WELSH OVER ENGLISH SW

ON SLIP ROAD

ON SLIP ROAD

ON SLIP ROAD

ON SLIP ROAD

207 8

207 6

207 4

207 2

100 METERS

208 0