


MAGOR

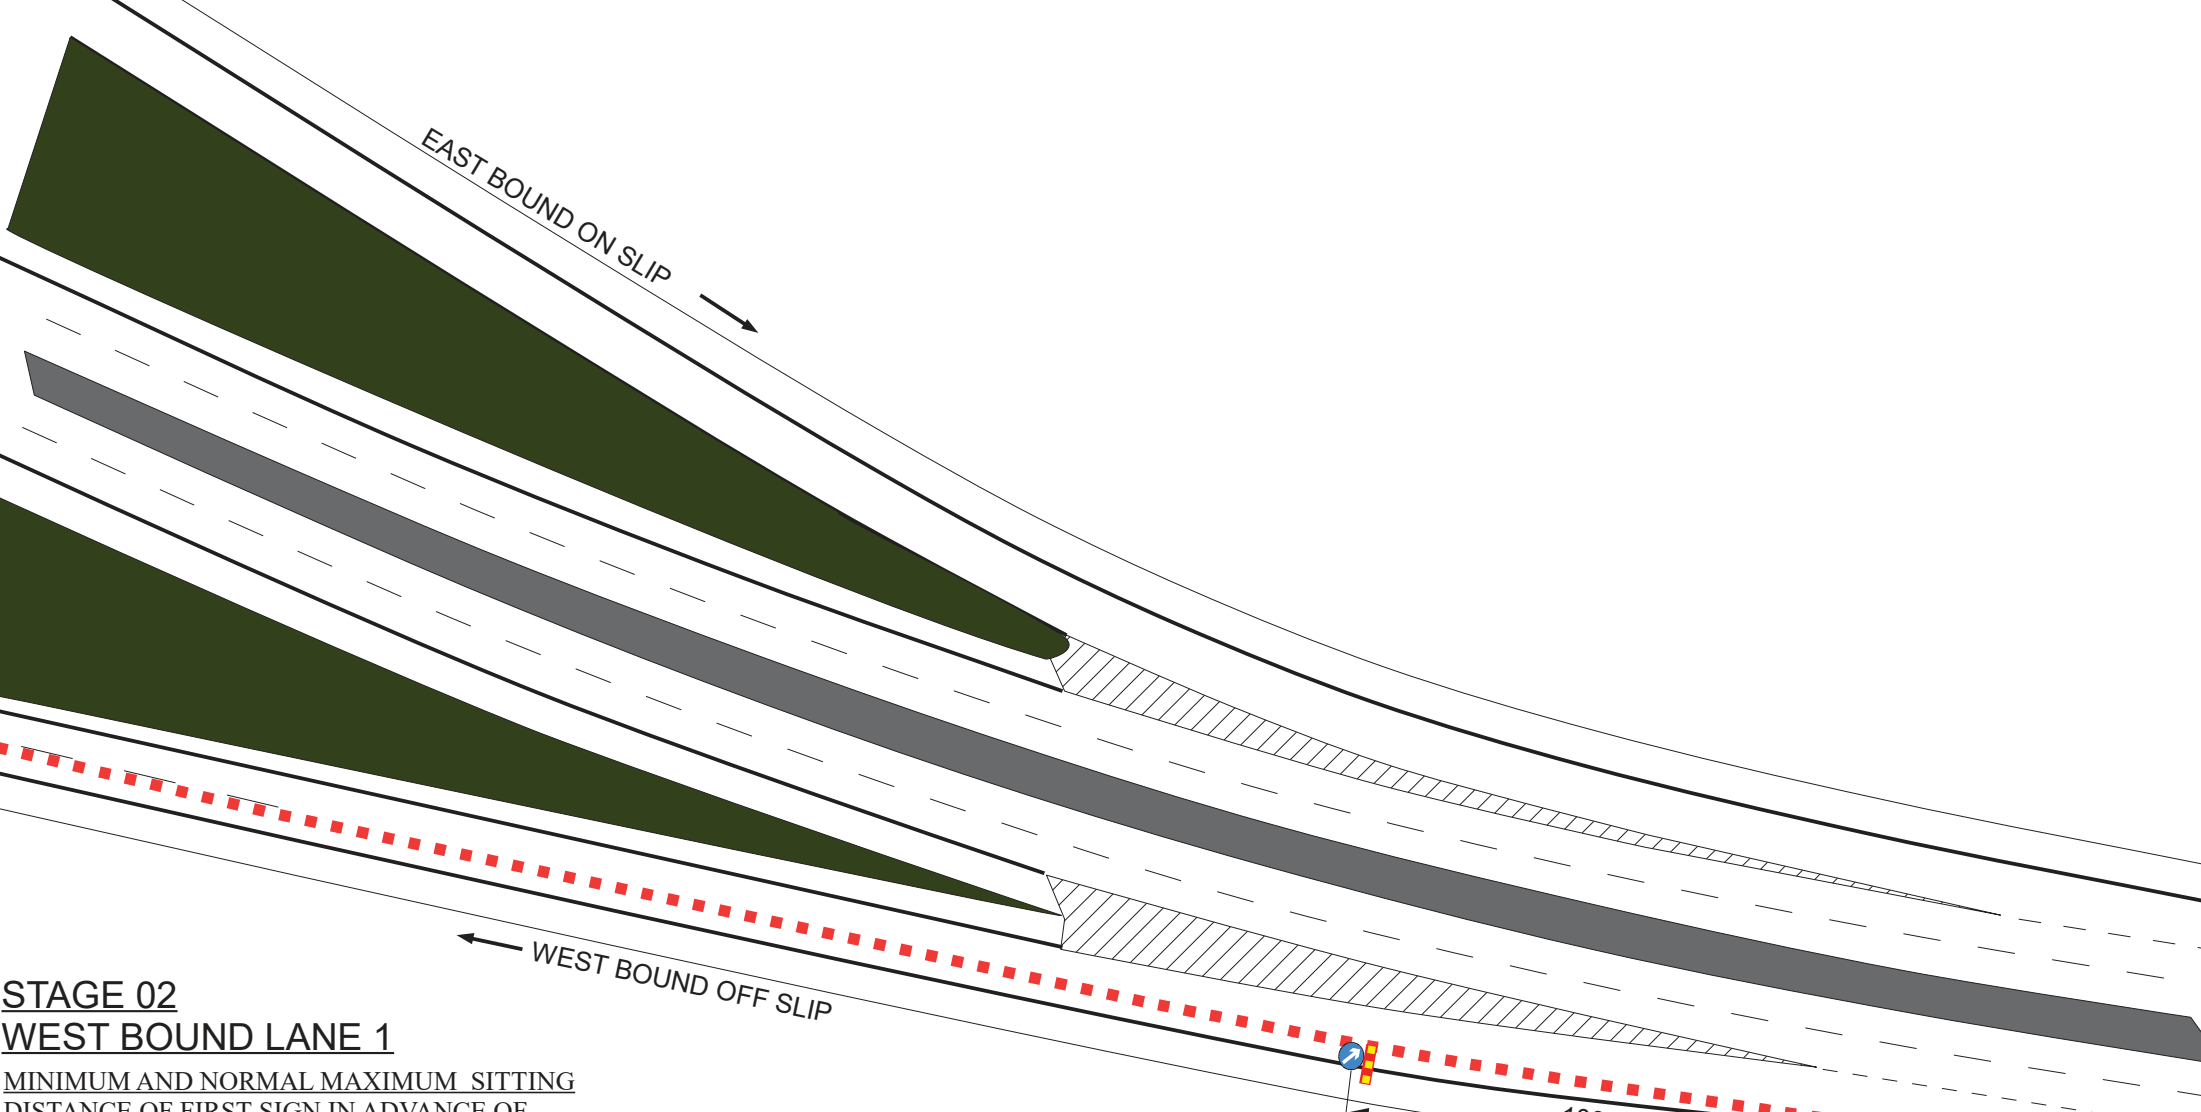

STAGE 02 WEST BOUND LANE 1

MINIMUM AND NORMAL MAXIMUM SITTING
DISTANCE OF FIRST SIGN IN ADVANCE OF
LEAD IN TAPER— 725 TO 1600 METERS


ROAD SPEED	70	M.P.H
LONGWAYS CLEARANCE	100	METERS
SIDWAYS CLEARANCE	1.2	METERS
RESIDUAL LANE WIDTH	3.5	METERS
LENGTH OF RUN	280	METERS

CONES



LANE BLOCKER

BILINGUAL SIGNAGE
WELSH OVER ENGLISH SW



ON SLIP ROAD 207 8

ON SLIP ROAD 207 6

ON SLIP ROAD 207 4

ON SLIP ROAD 207 2

100 METERS

208
0