


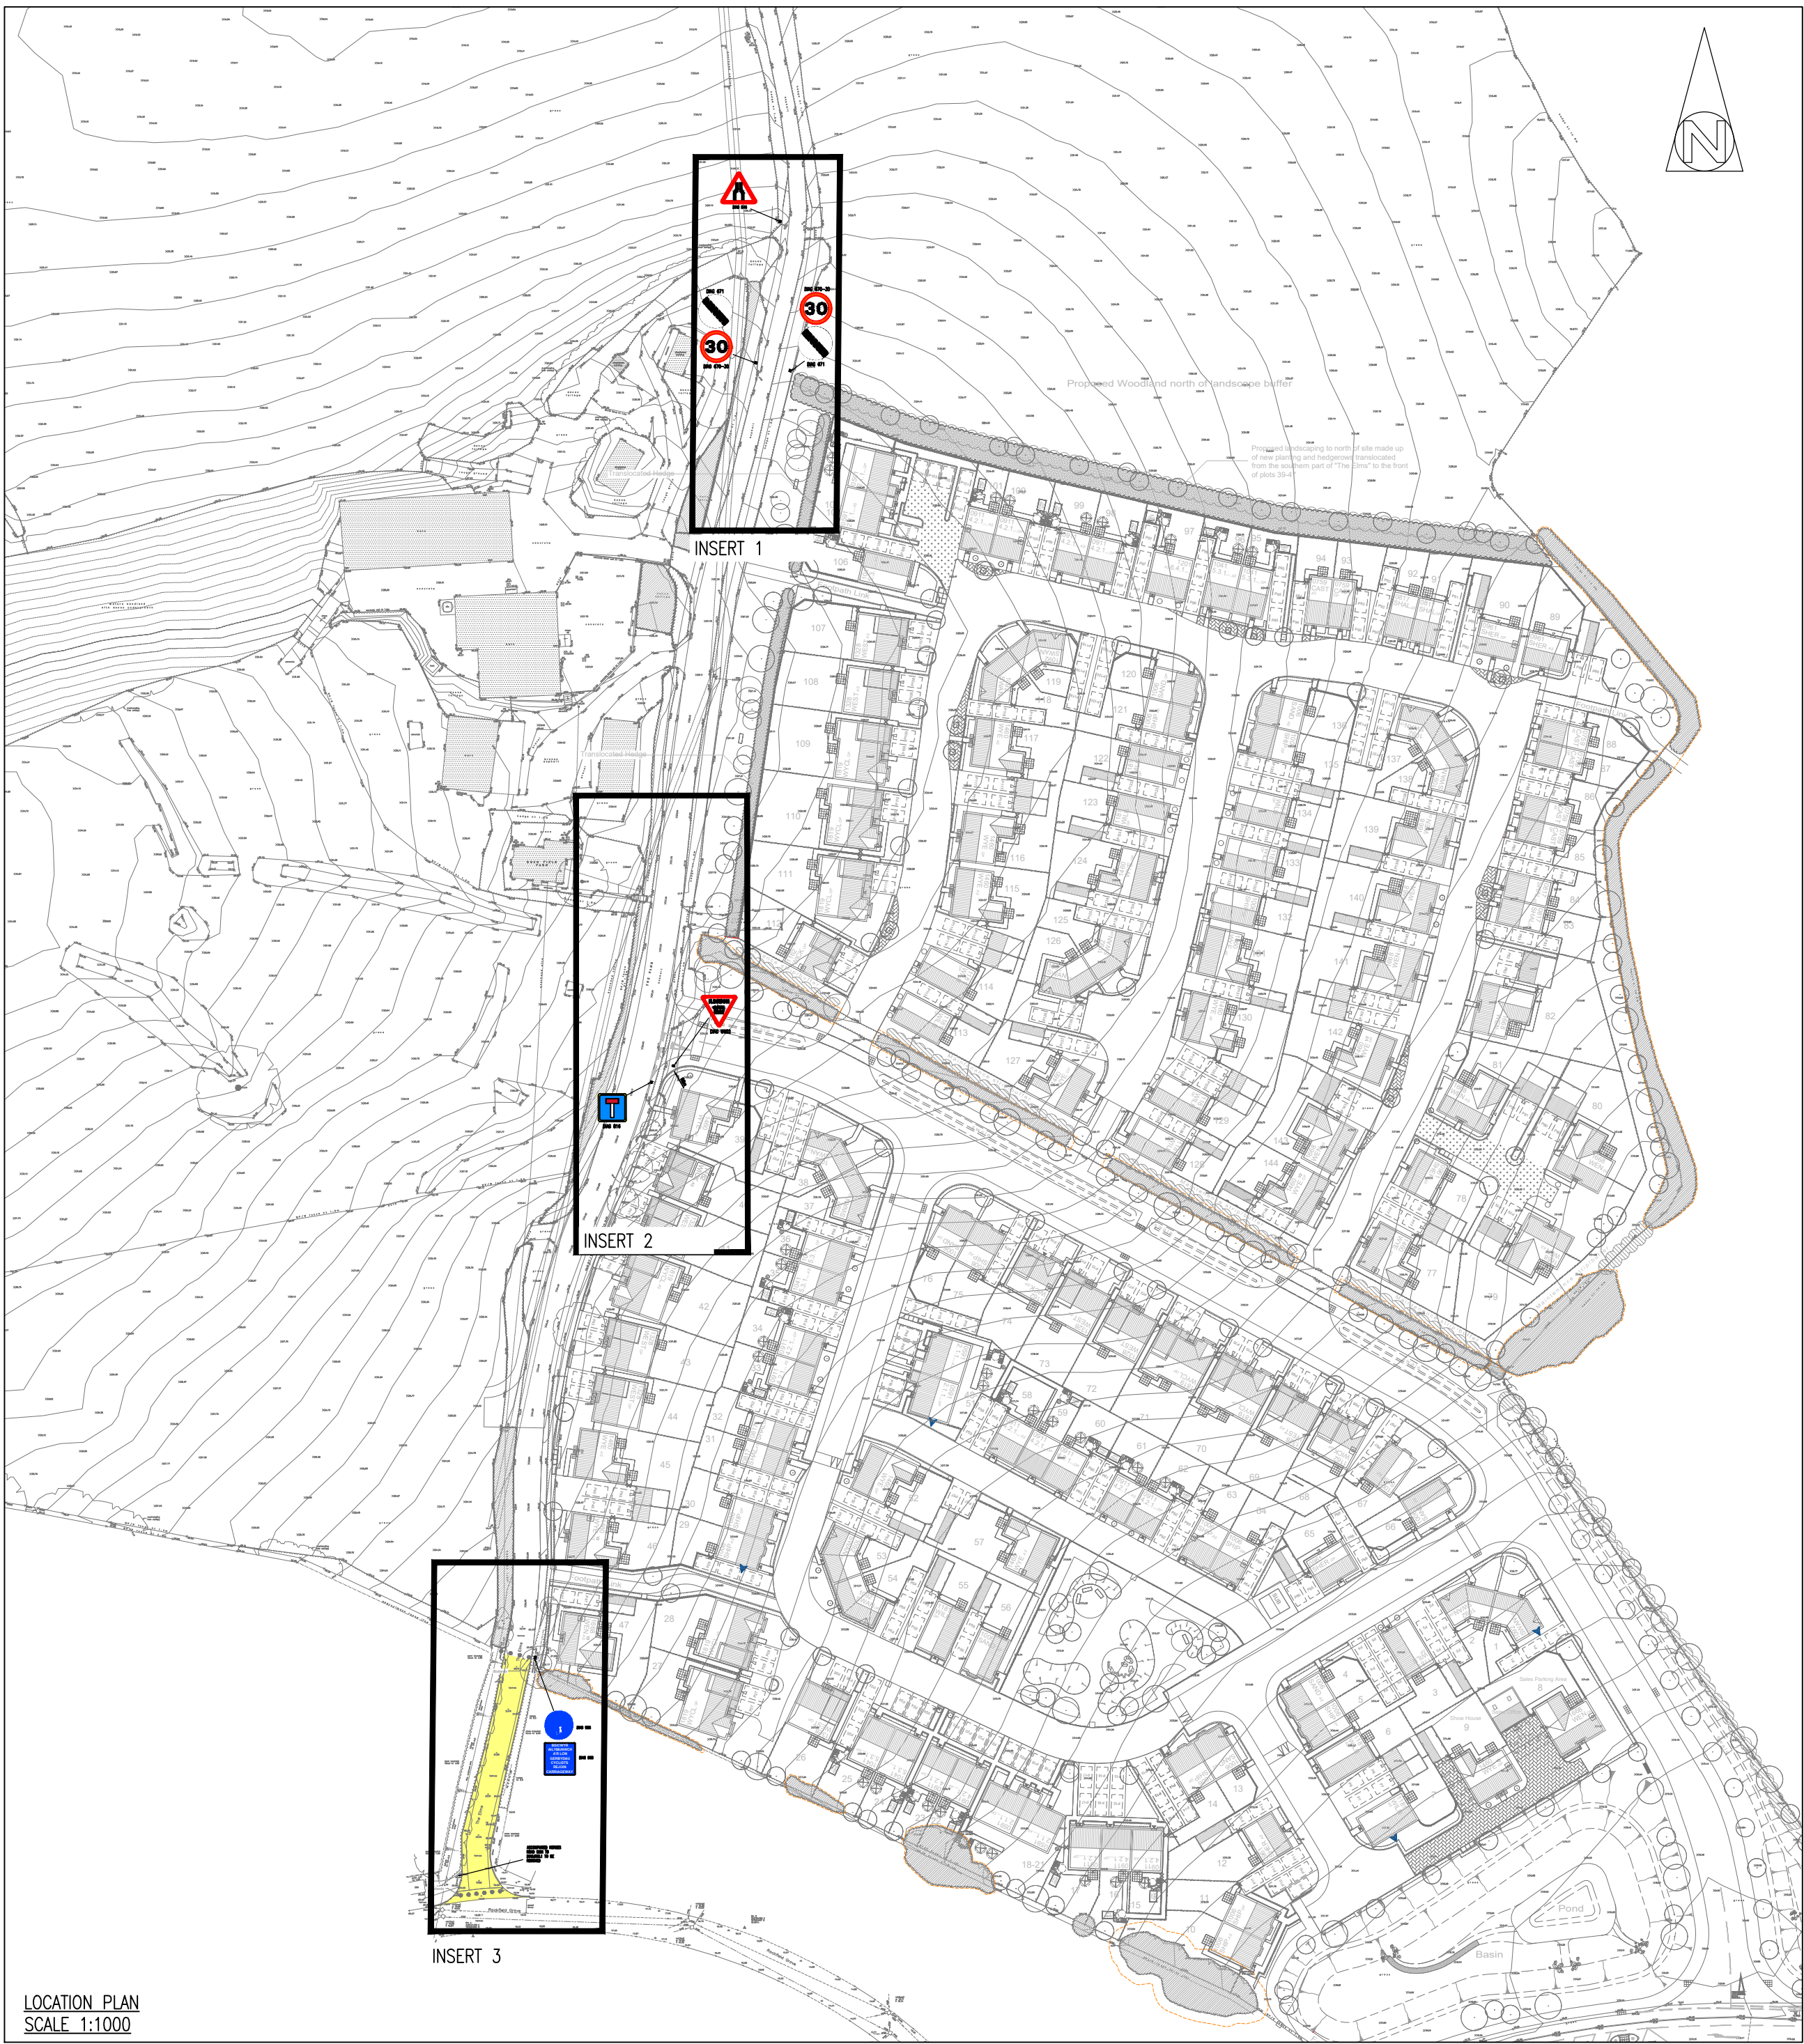

GENERAL NOTES


- DO NOT SCALE FROM THIS DRAWING.
- THE CONTRACTOR IS TO CHECK AND VERIFY ALL BUILDINGS AND SITE DIMENSIONS AND LEVELS, INCLUDING SEWER INVERT LEVELS, BEFORE WORKS START ON SITE. THE CONTRACTOR IS TO COMPLY IN ALL ASPECTS WITH THE CURRENT BUILDING LEGISLATION, BRITISH STANDARDS ETC.
- POSITIONS OF EXISTING SERVICES/STATUTORY UNDERTAKERS APPARATUS ADJACENT TO OR CROSSING PROPOSED EXCAVATIONS ARE TO BE CHECKED BY THE CONTRACTOR PRIOR TO STARTING WORK.
- THIS DRAWING IS TO BE READ IN CONJUNCTION WITH AND CHECKED AGAINST ALL OTHER DRAWINGS ENGINEERING DETAILS, SPECIFICATIONS AND ANY STRUCTURAL, GEOTECHNICAL OR OTHER SPECIALIST DOCUMENT PROVIDED.
- ANY ANOMALY OR CONTRADICTION BETWEEN ANY OF THE ABOVE IS TO BE REPORTED TO THE DEVELOPERS ENGINEER.
- ALL LEVELS ARE IN TERMS OF THE OS DATUM.

TRAFFIC SIGN NOTES:


- SIGN POSTS SHALL BE TUBULAR STEEL HOLLOW SECTION AND SHALL COMPLY WITH BS873: PART 7, POSTS SHALL BE HOT DIP GALVANISED TO BS729, IN ADDITION ROOT SECTION SHALL HAVE A G1 FINISH.
- SIGN POST LENGTHS ARE APPROXIMATE AND MAKE NO ALLOWANCE FOR ILLUMINATION FITTINGS. THE CONTRACTOR SHALL DETERMINE THE EXACT LENGTH OF POST TO COMPLY WITH MOUNTING HEIGHT REQUIREMENT, GROUND PROFILE AND FITTINGS.
- MOUNTING HEIGHTS ARE QUOTED FROM THE BOTTOM OF THE SIGN FACE TO GROUND LEVEL.
- NO EXPOSED PART OF ANY SIGN ASSEMBLY IS TO BE WITHIN 450mm OF THE CARRIAGEWAY EDGE.
- ALL SIGNS ARE TO BE MOUNTED AT 2.1m HIGH UNLESS STATED OTHERWISE

SIGN SCHEDULE




SIGN REF	SIZE, REFLECTIVITY	ILLUMINATION	POST & FOUNDATION	LOCATION
 DIAG 956	450HT 3M DG ³	NON ILLUMINATED	1x76.1x3.2CHS POST. 600x600x600mm FOUNDATION	EXACT LOCATION TO BE CONFIRMED ONSITE WITH MCC HIGHWAYS INSPECTOR. 450mm MIN. LATERAL CLEARANCE
 DIAG 966	625(H) X 825(W) TEXT HEIGHT 50 3M DG ³	NON ILLUMINATED	1x76.1x3.2CHS POST. 600x600x600mm FOUNDATION	EXACT LOCATION TO BE CONFIRMED ONSITE WITH MCC HIGHWAYS INSPECTOR. 450mm MIN. LATERAL CLEARANCE
 DIAG 516	600HT 3M DG ³	NON ILLUMINATED	1x76.1x3.2CHS POST. 600x600x600mm FOUNDATION	EXACT LOCATION TO BE CONFIRMED ONSITE WITH MCC HIGHWAYS INSPECTOR. 450mm MIN. LATERAL CLEARANCE
 DIAG W602	600HT 3M DG ³	NON ILLUMINATED	1x76.1x3.2CHS POST. 600x600x600mm FOUNDATION	EXACT LOCATION TO BE CONFIRMED ONSITE WITH MCC HIGHWAYS INSPECTOR. 450mm MIN. LATERAL CLEARANCE
 DIAG 816	530HT 3M DG ³	NON ILLUMINATED	1x76.1x3.2 CHS POST. 650mm DEPTH 300mm CIRCULAR FOUNDATION	EXACT LOCATION TO BE CONFIRMED ONSITE WITH MCC HIGHWAYS INSPECTOR. 450mm MIN. LATERAL CLEARANCE
 DIAG 670-30	600HT 3M DG ³	NON ILLUMINATED	1x76.1x3.2CHS POST. 600x600x600mm FOUNDATION	EXACT LOCATION TO BE CONFIRMED ONSITE WITH MCC HIGHWAYS INSPECTOR. 450mm MIN. LATERAL CLEARANCE
 DIAG 671	600HT 3M DG ³	NON ILLUMINATED	1x76.1x3.2CHS POST. 600x600x600mm FOUNDATION	EXACT LOCATION TO BE CONFIRMED ONSITE WITH MCC HIGHWAYS INSPECTOR. 450mm MIN. LATERAL CLEARANCE

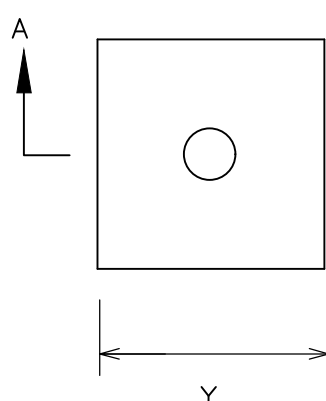

SINGLE POST
FOUNDATION - GRADE ST4 CONCRETE
SIGN POST FOUNDATION DETAIL
N.T.S

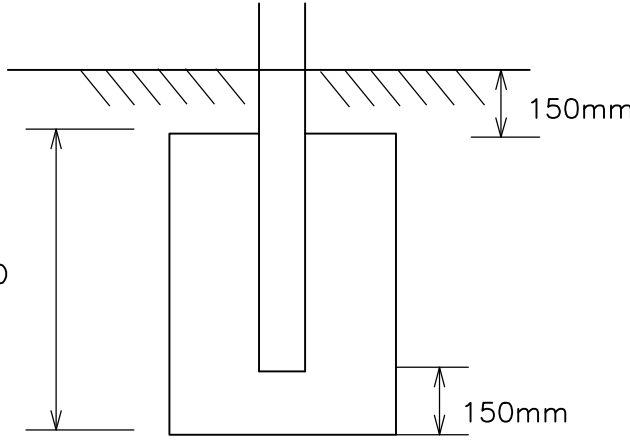

SECTION A-A

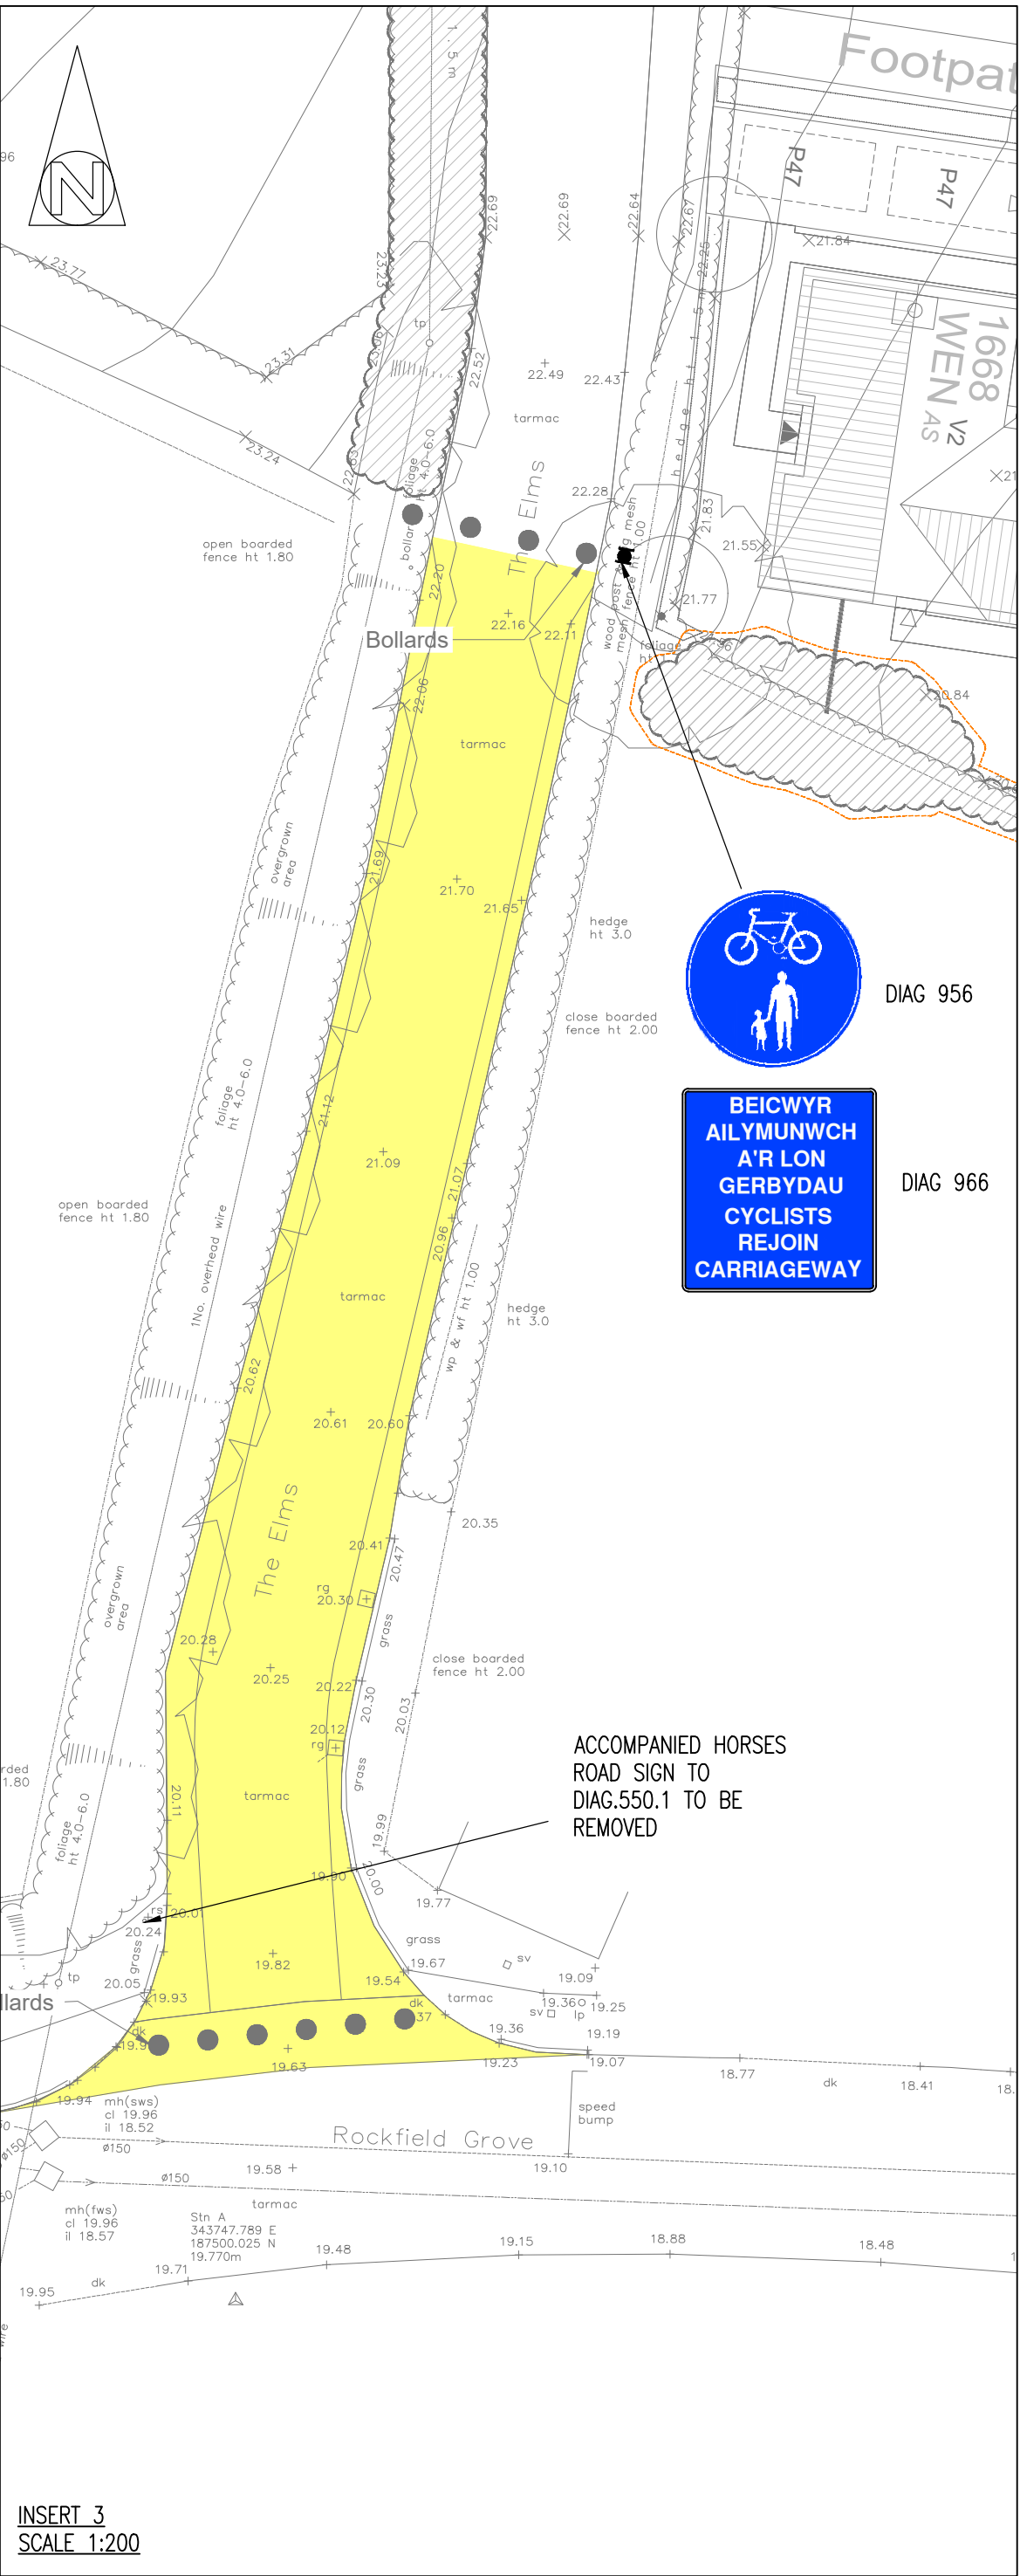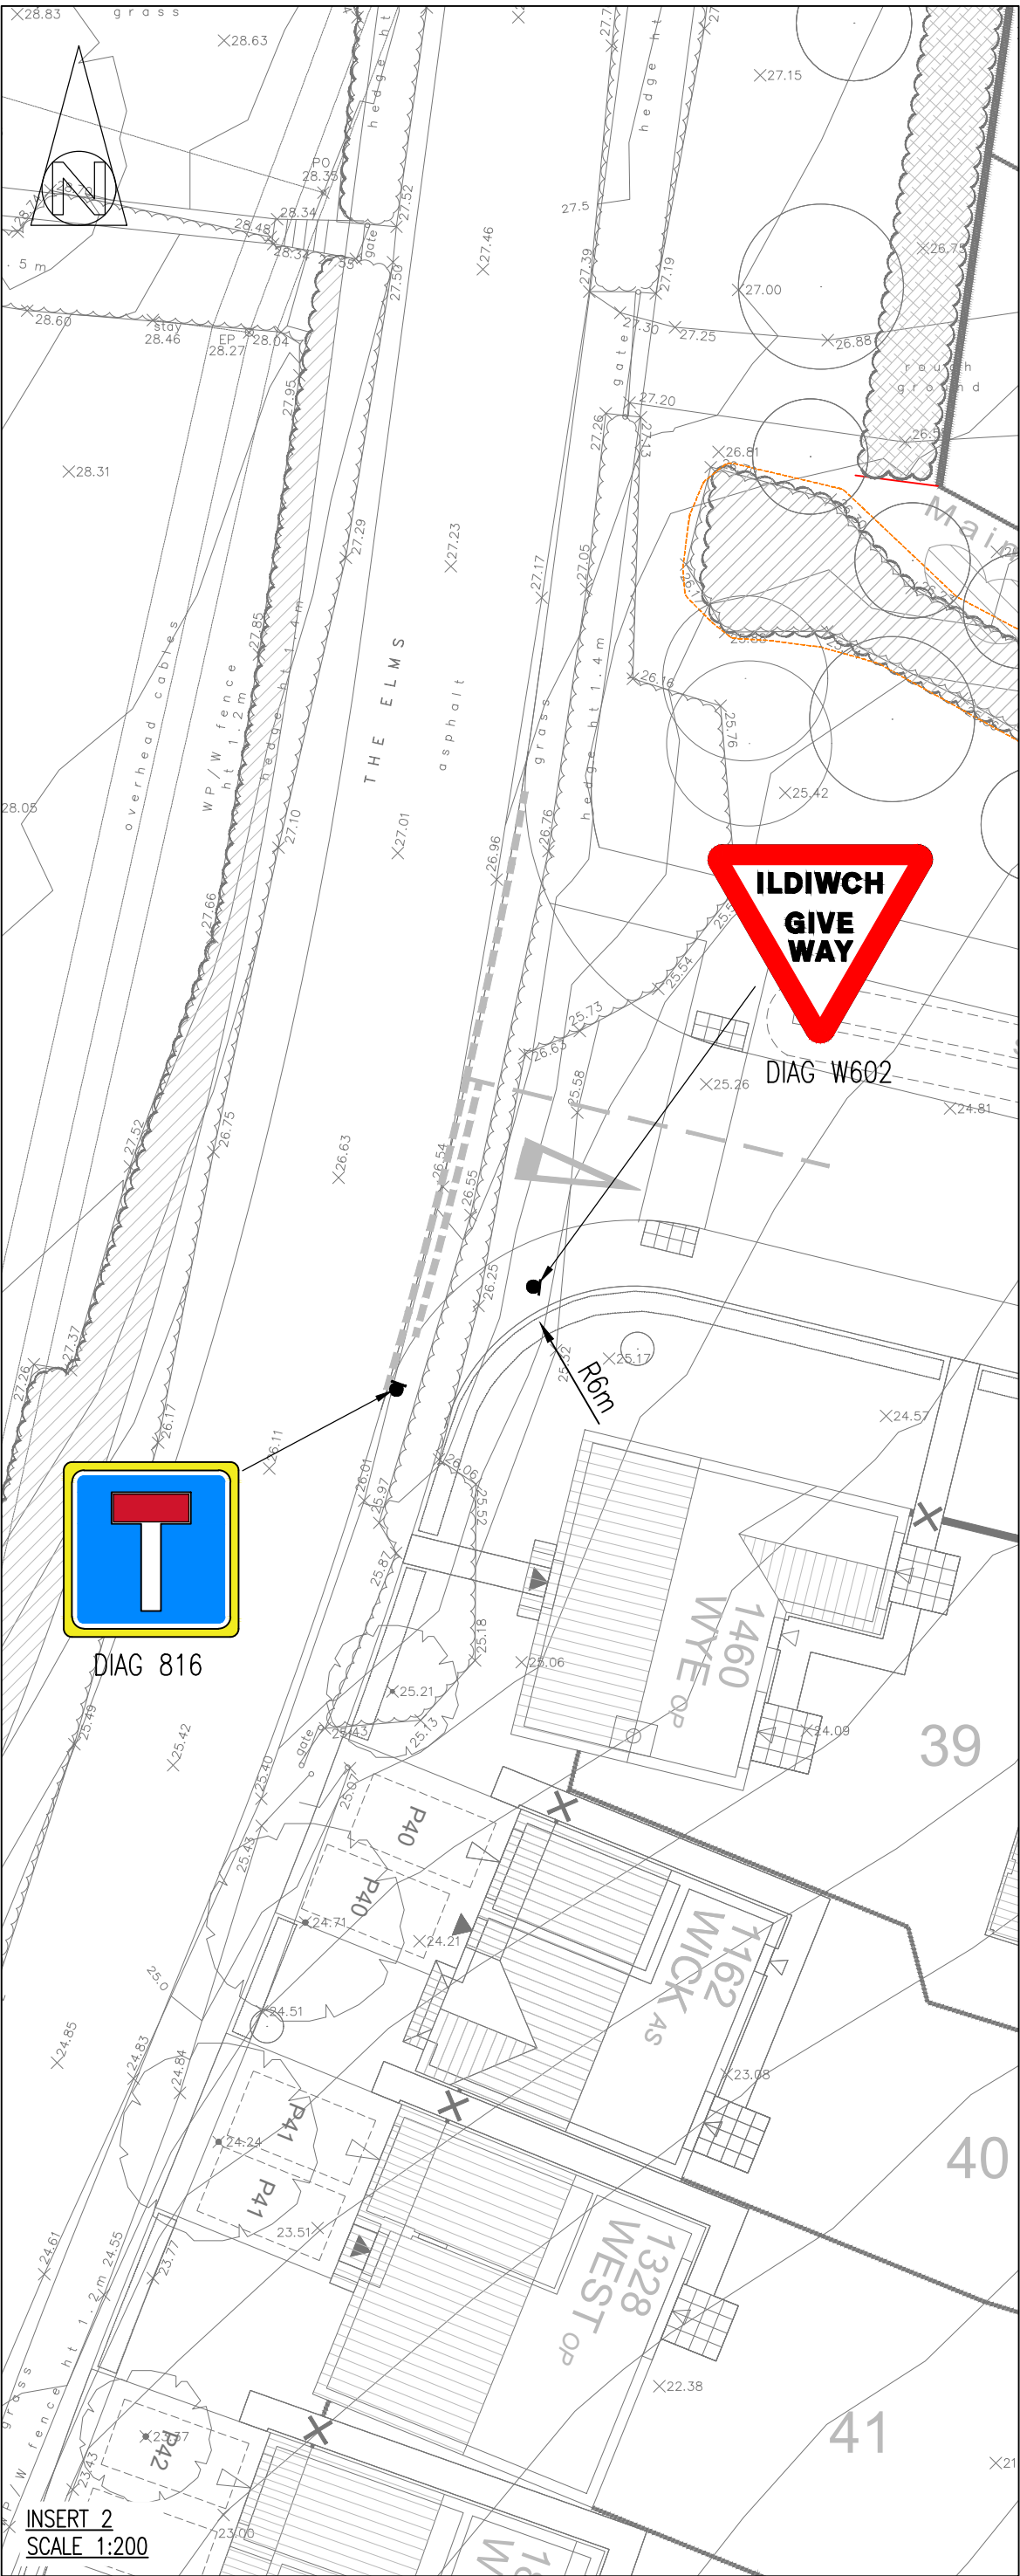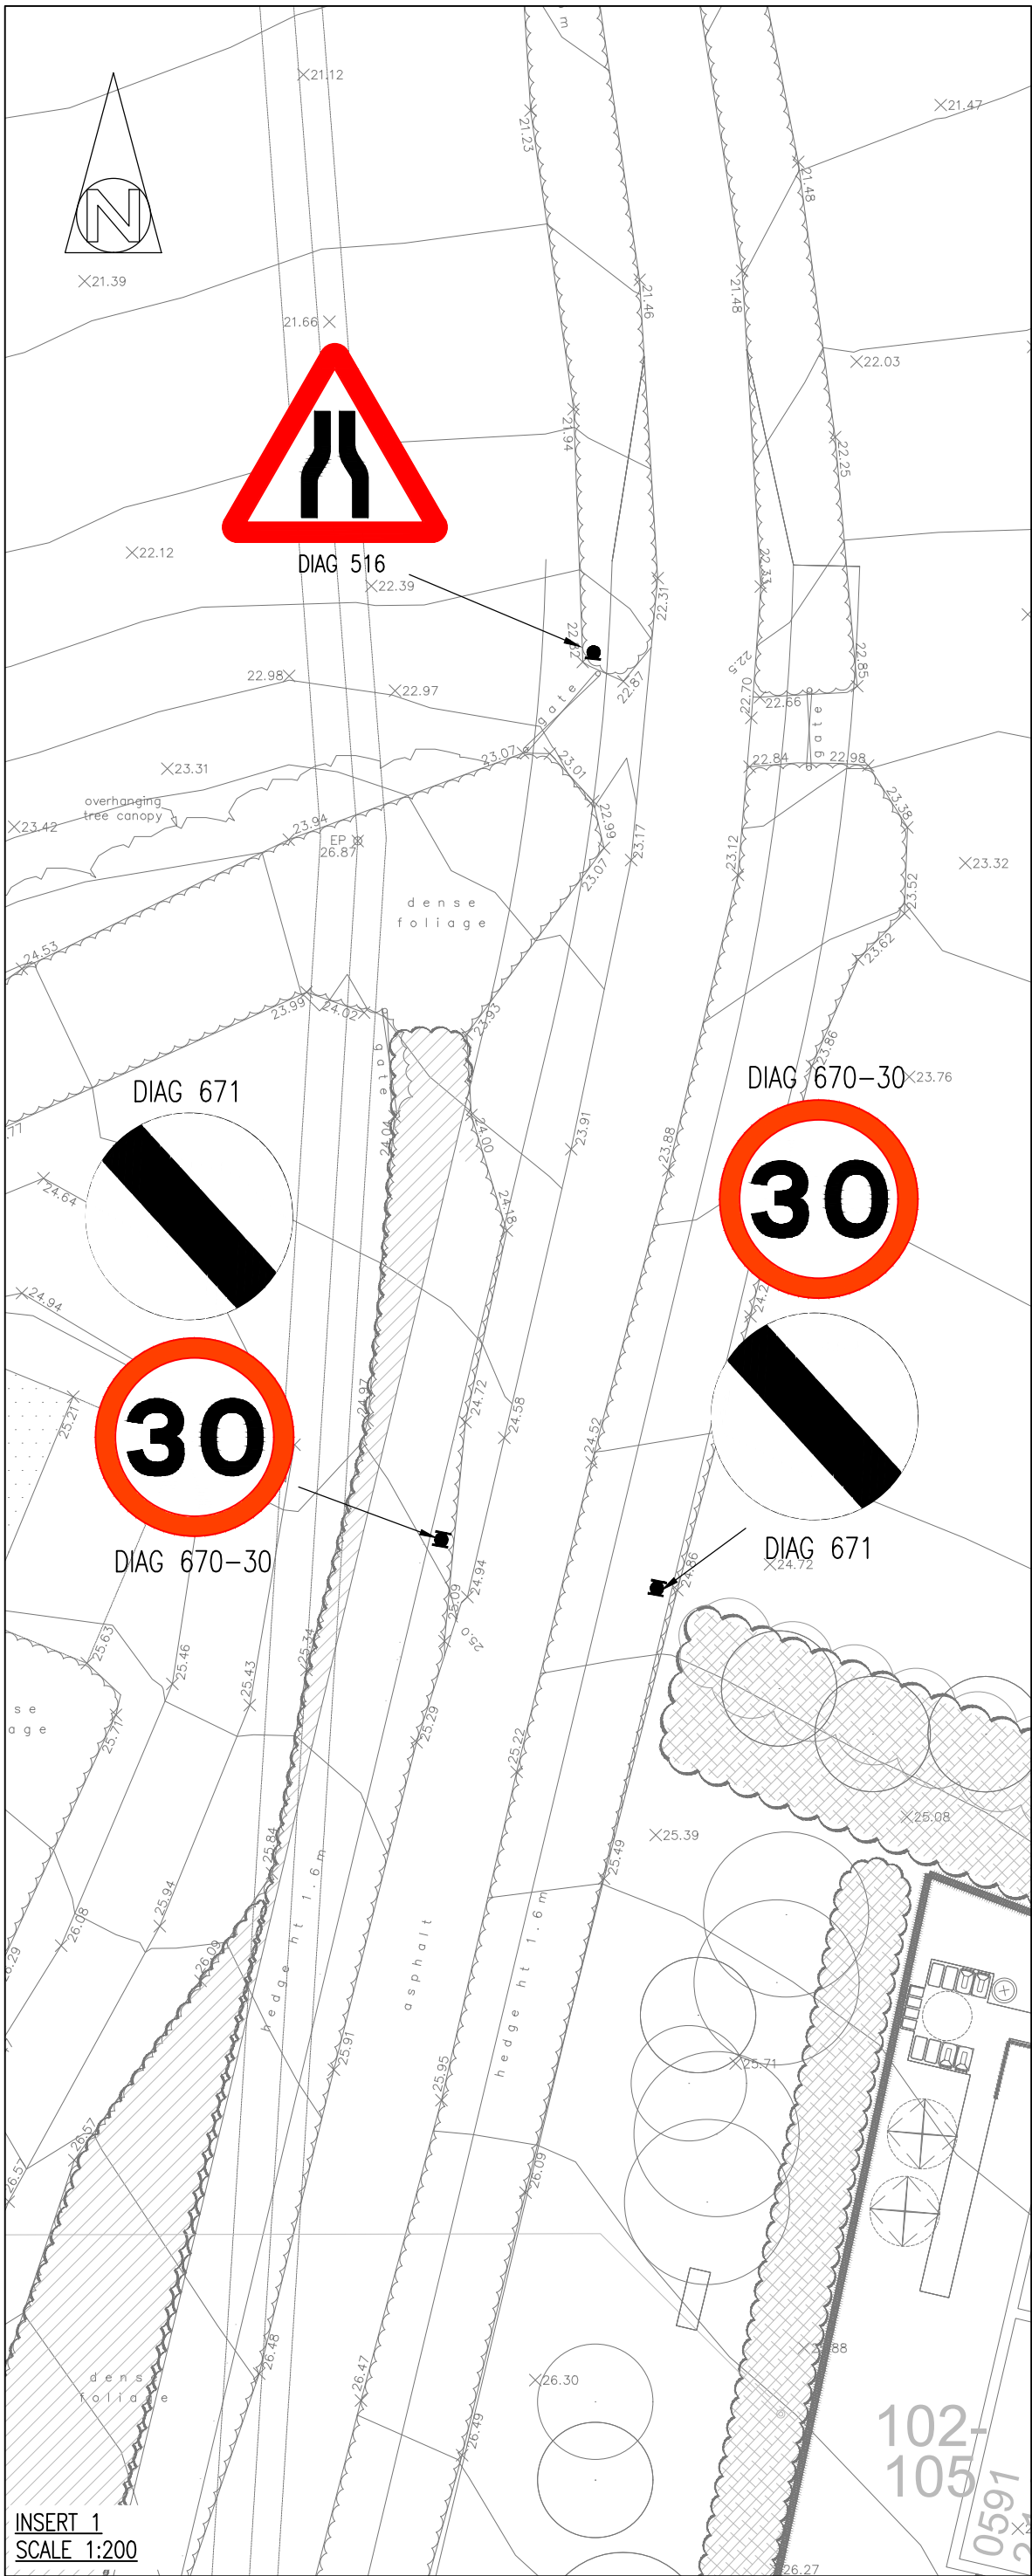

KEY
EXTENT OF PROHIBITION OF DRIVING
(POD ORDER)

Revisions

Project:	Greystone Meadows Undy
Client:	
Drawing:	Section 278 - The Elms TRO Plan
Scale:	As Shown @ A1
Date:	September 2023
Drawn by:	RB
Drawing No:	10216-S278-02
Rev:	

PHOENIX DESIGN
Partnership Ltd.

Unit 9, Westway Garage,
Marksbury, Bath, BA2 9HN
tel. 01781 479950
email. enquiries@phoenixdp.co.uk www.phoenixdp.co.uk

This drawing is the copyright of Phoenix Design Partnership Ltd. No liability will be accepted for amendments by others to either the printed or digital format.

Org Status: FOR APPROVAL