


Gogled / North
Graddfa / Scale 1:1500 (A3)

**LLYWODRAETH CYMRU / WELSH GOVERNMENT
TRAFNIDIAETH / TRANSPORT**

**GORCHYMYN CAU PRIFFYRDD (SILURIAN ROAD,
GWNDY, CIL-Y-COED NP26 3EL) 202-**

**THE STOPPING UP OF HIGHWAYS (SILURIAN ROAD,
UNDY, CALDICOT NP26 3EL) ORDER 202-**

Deposited Plan/Y Plan a Adnewyd
File No/ Rhif y Ffeil: qA1893107

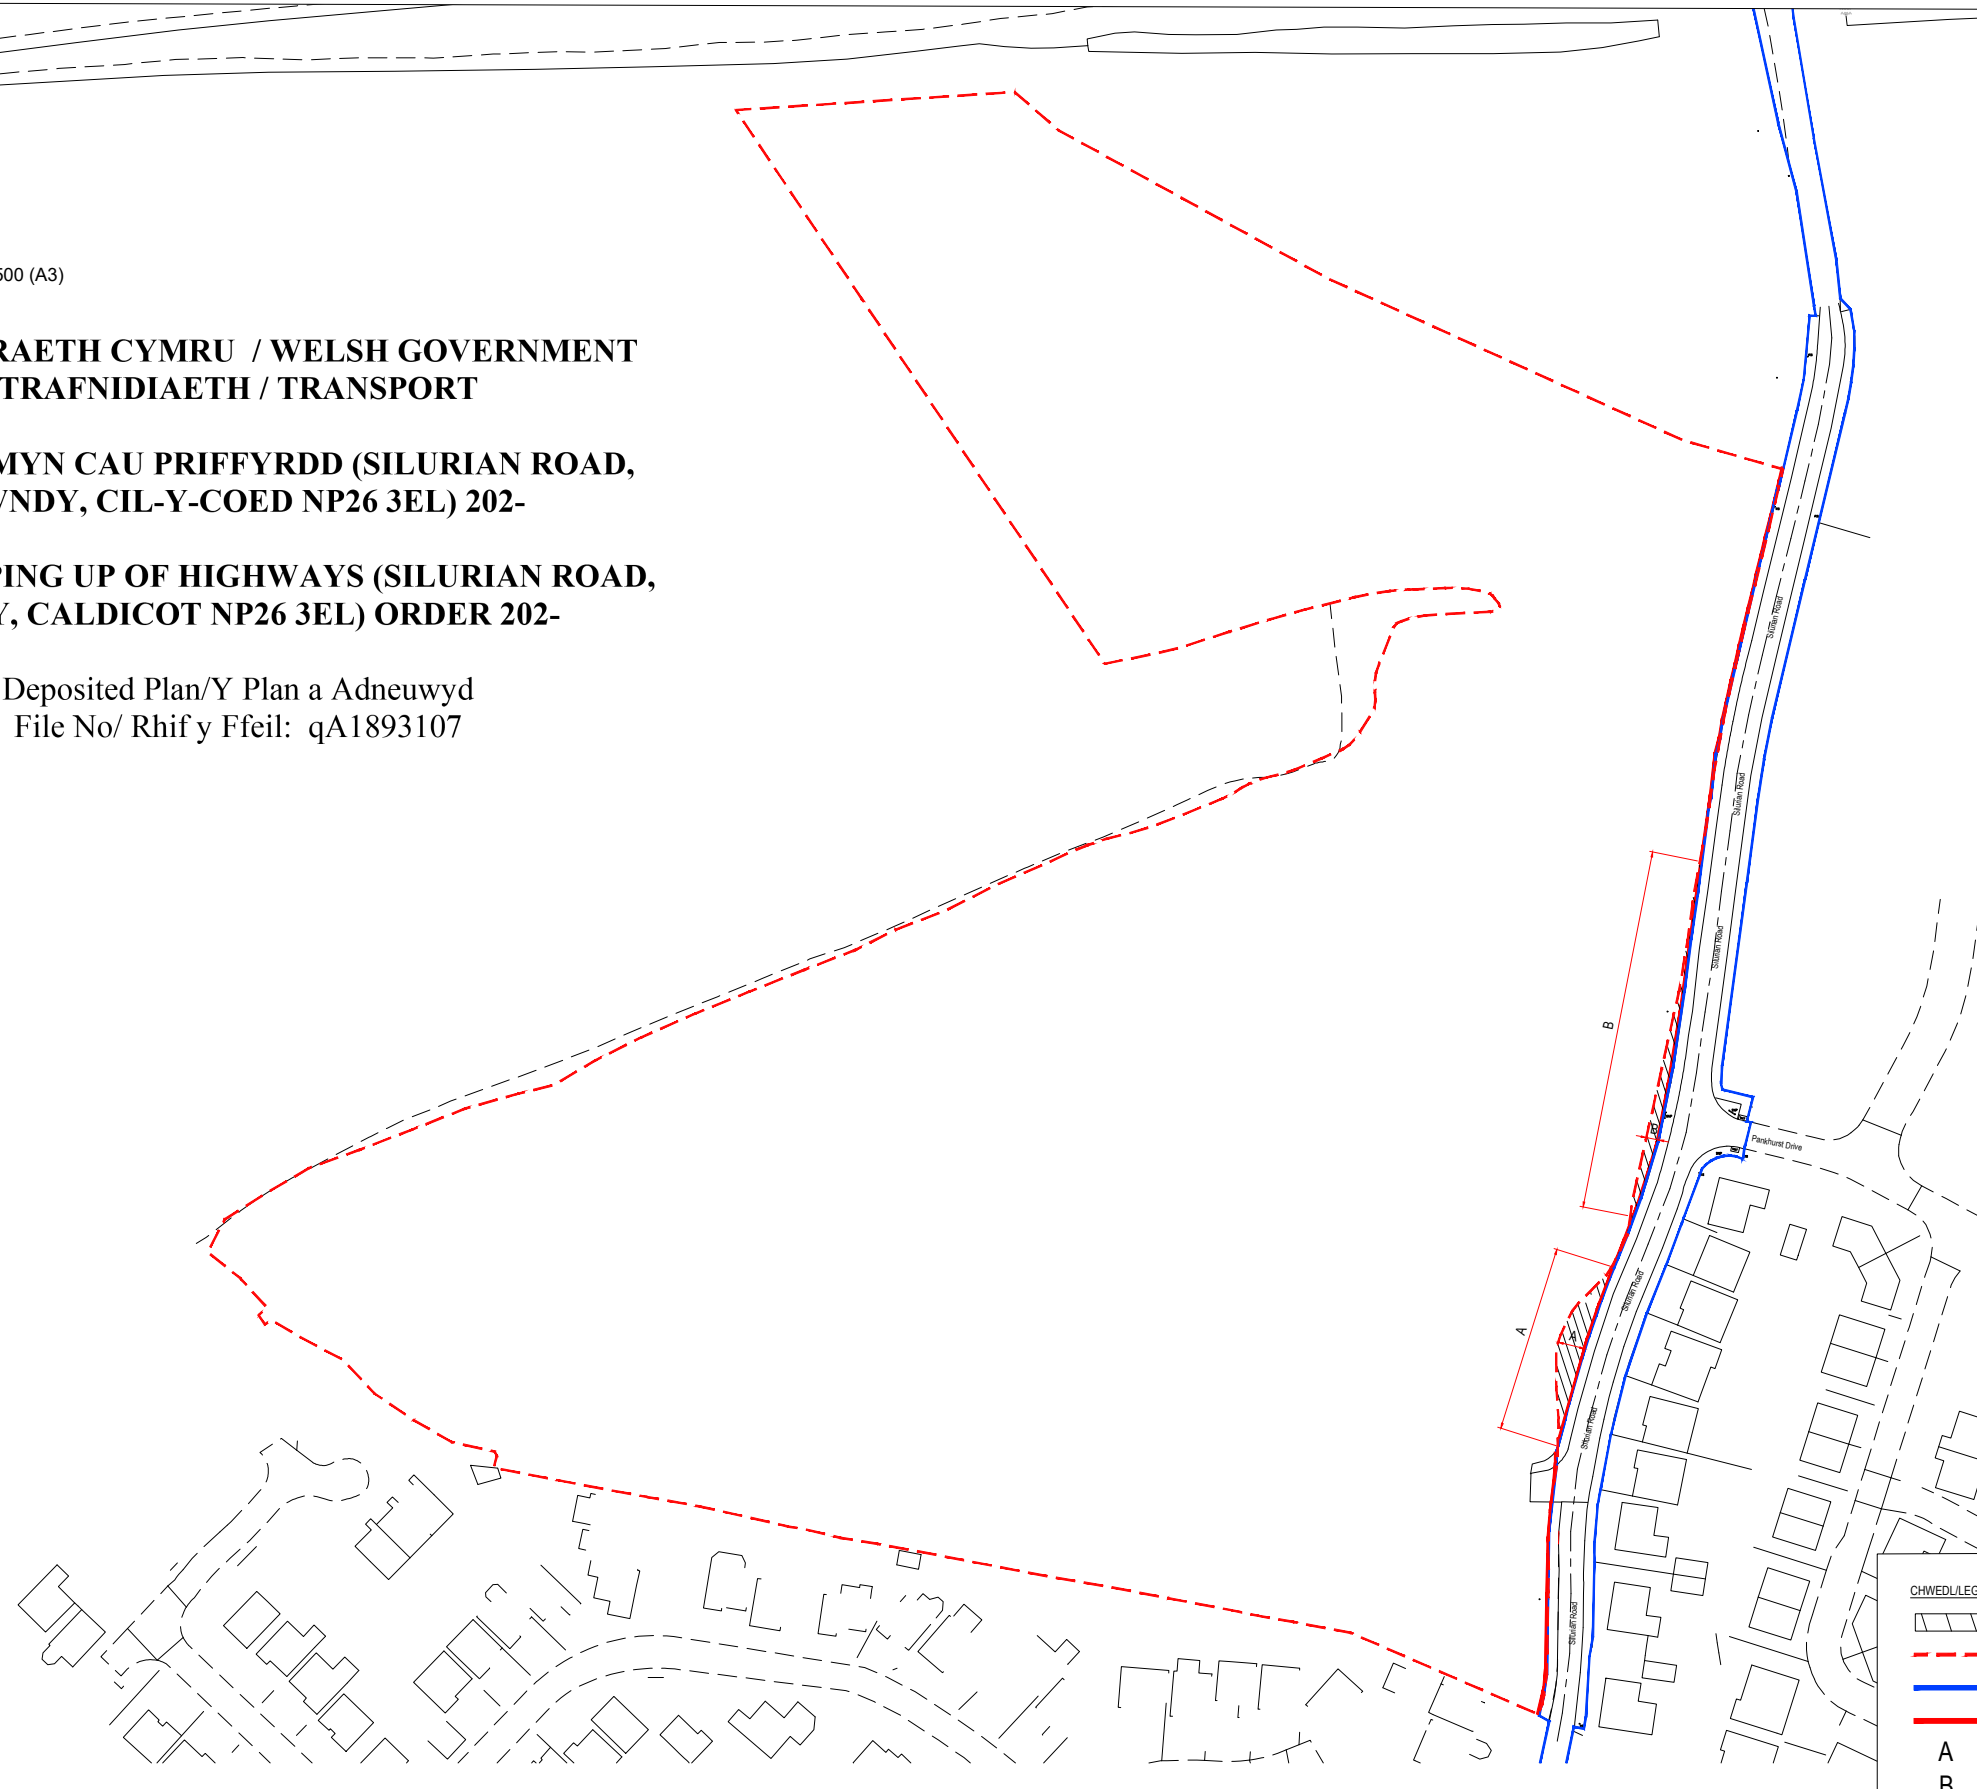

CHWEDULEGEND	
	PRIFFORDD YN CAEL EI CHAU / HIGHWAY TO BE STOPPED UP 227m ²
	ESTYNIAD Y GWAITH - EXTENT OF WORK
	FFIN PRIFFYRDD A FABWYSIADWYDI/ ADOPTED HIGHWAYS BOUNDARY
	FIN Y SAFLE - SITE BOUNDARY
A	HYD A LLED UCHAF - MAXIMUM LENGTH AND WIDTH 37x5.4
B	HYD A LLED UCHAF - MAXIMUM LENGTH AND WIDTH 71x2.5

Teitl Lluniad / Drawing Title

Ardal arfaethedig ar gyfer stopio/
Proposed area for stopping up

Teitl Swydd / Job Title

Rockfield Farm, Silurian Road

Cleient / Client

Tai Sir Fynwy /
Monmouthshire Housing Association