

SIGN TO BE POSITIONED AT EACH ROAD CLOSURE POINT 1 WEEK PRIOR TO COMMENCEMENT OF WORKS

Y ffordd hon ar gau  
This road closed  
Dates & times to be arranged

KEY

ROAD CLOSED AREA

DIVERSION ROUTE

ACCESS ONLY

Additional signs to be installed within the road closed area, residents to be held for short periods until safe to proceed

FFORDD YMLAEN AR GAU  
ROAD AHEAD CLOSED

FFORDD AR GAU  
ROAD CLOSED


NOTES

1) Both road closure points will be manned throughout period of works.

WORKS LOCATION

x - 342424

y - 188594

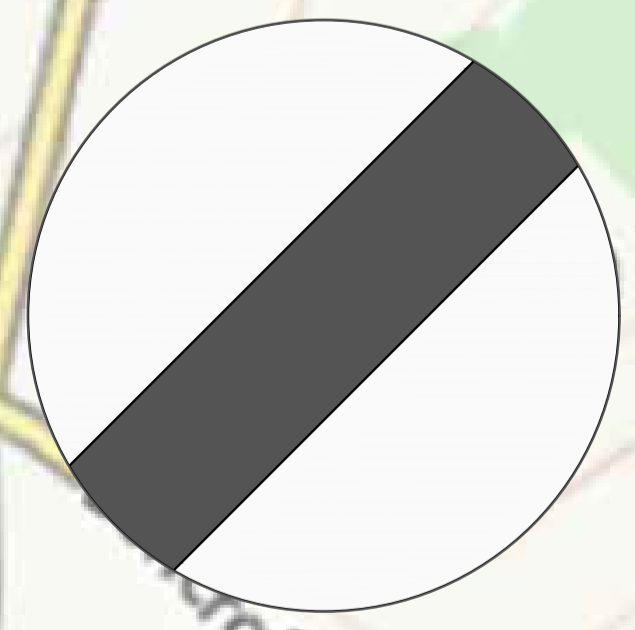

	Drn:	ORS	Client: M.J.Quinn			Drawing Title: TTM Plan for a road closure of St Brides Road Magor, NP26 3BB	Scale: N.T.S. Drawing No: MJQ2021-1372-WBLJGL3S -MAGOR-50-3000-TMA01
	Chk:	SP					
	App:		Project: MAGOR				
	Date:	11/05/21		Rev:	Drn: Chk: App: Description:		