


**Key**

<b>01A</b> ADVANCED WARNING ACCESS TO ROAD AHEAD CLOSED ON ___ TO ___ FOR ___ DAY(S)	<b>01</b> FFORDD AR GAU ROAD CLOSED	<b>02</b> DIWEDD y gwyriad DIVERSION ENDS	<b>04</b> Traffig y gwyriad Diverted traffic	<b>06</b> Traffig y gwyriad Diverted traffic	<b>08</b> Gwyriad Diversion	<b>10</b> FFORDD YMLAEN AR GAU ROAD AHEAD CLOSED	<b>12</b> Traffig y Gwyriad Diverted Traffic	<b>14</b> Traffig y Gwyriad Diverted Traffic	<b>15</b> FFORDD YMLAEN AR GAU MYNEDIAD I BRESWYLWYR YN UNIG ROAD AHEAD CLOSED RESIDENT ACCESS ONLY
		<b>03</b> DIWEDD y gwyriad DIVERSION ENDS	<b>05</b> Traffig y gwyriad Diverted traffic	<b>07</b> Gwyriad Diversion	<b>09</b> Gwyriad Diversion	<b>11</b> Traffig y Gwyriad Diverted Traffic	<b>13</b> Traffig y Gwyriad Diverted Traffic		

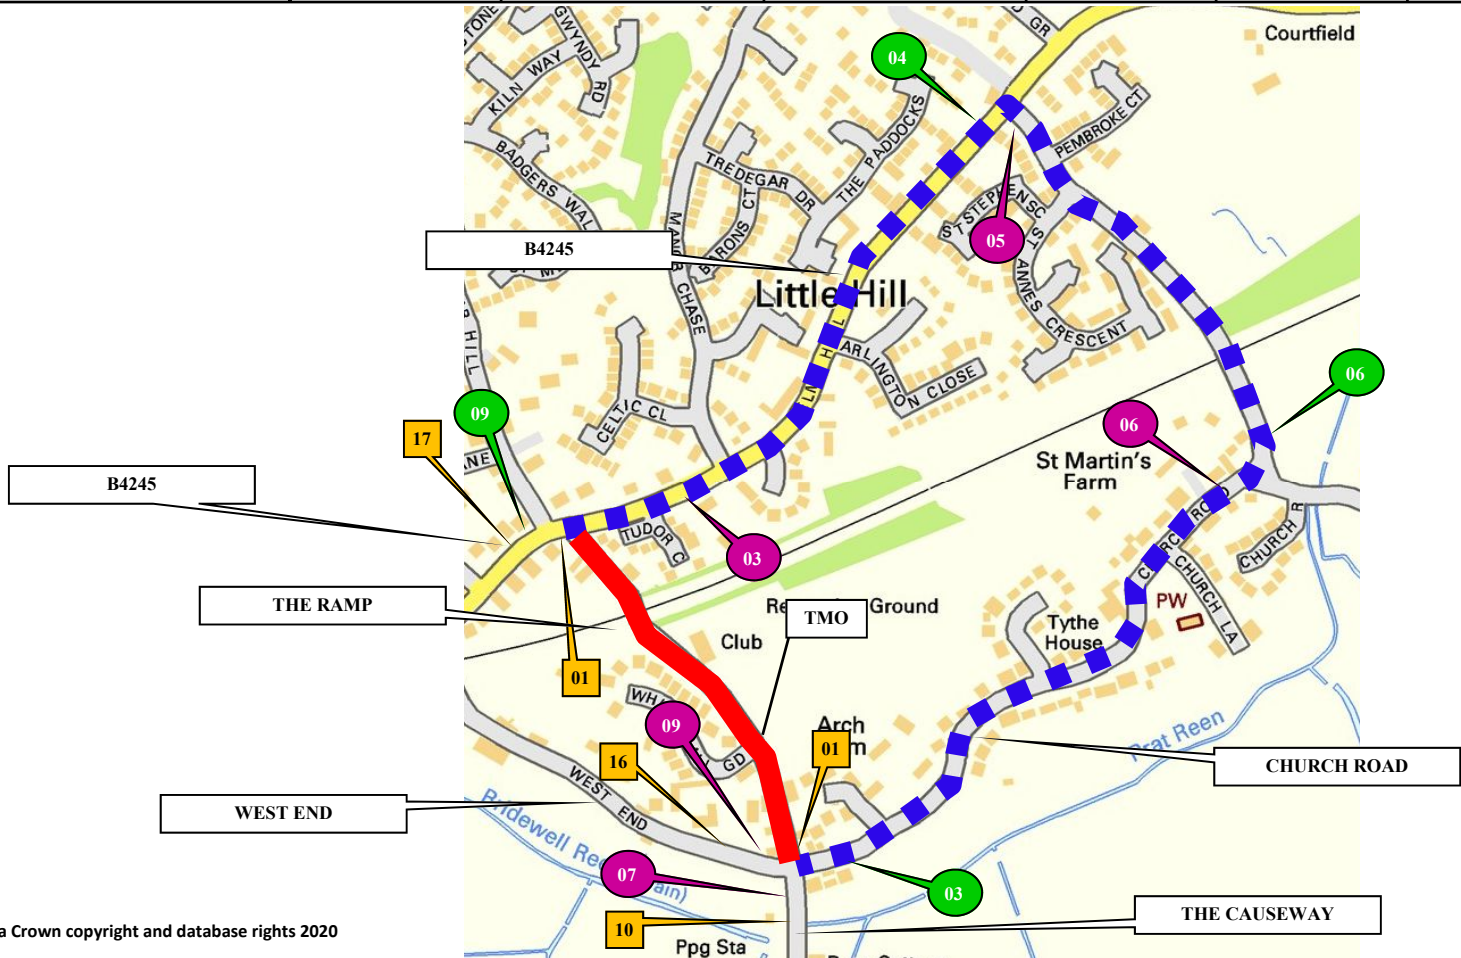

**16** FFORDD YMLAEN AR GAU ROAD AHEAD CLOSED

**17** FFORDD YMLAEN AR GAU ROAD AHEAD CLOSED

**Barriers, cones and flashing lamps required each end of road closure**

© Contains OS data Crown copyright and database rights 2020

**SUNBELT RENTALS**

Sunbelt Rentals UK (Traffic Management)  
Kemble Airfield Enterprise Park  
Cirencester Road  
Kemble  
GL7 6BQ  
☎ 03700 500 792  
📠 0845 004 7105

**Note**

- All equipment shall be approved and shall comply with the Department Of Transport specification MCE0111. This drawing does not show the normal road works signage that will be required as per Chapter 8.
- All signs to be in accordance with TSGRD 2002 and to minimum class retroreflective.
- Minimum height of lettering to be 60mm and sign boards to be 1000mm (750mm where appropriate).

This drawing is protected by copyright and the information contained therein is confidential.  
This drawing may not be copied and the information therein may not be used, or disclosed to a third party, wholly or in part with the written permission of Sunbelt Rentals UK (Traffic Management).

CROWN COPYRIGHT DATA REPRODUCED BY PERMISSION OF THE CONTROLLER OF HMSO

<b>CLIENT DETAILS</b>	<b>REP/DEPOT</b>	<b>DRAWN BY</b>	<b>ADDRESS</b>		
OPENREACH	218	SR	THE RAMP		
<b>AMEND #</b>	<b>SHEET #</b>	<b>DATE</b>	CALDICOT		
00	1 OF 1	15/06/2020	NP26 3EY		
<b>TIME OF WORKS</b>					
<b>OFF PEAK</b>	<b>NIGHT</b>	<b>WEEKEND</b>	<b>WEEKDAY</b>	<b>24HR WORKS</b>	
0930-1530	2100-0600	SAT/SUN	MON-FRI		
			✓		BUS ROUTE AFFECTED

	ROAD CLOSURE		CLOCKWISE DIVERSION
	DIVERSION		ANTI-CLOCKWISE DIVERSION
			ROAD CLOSURE SIGN
<b>ROAD CLOSURE LENGTH (APPROX)</b>		350M	
<b>ROAD CLOSURE WIDTH (APPROX)</b>		5M	
<b>HIRE ADVICE</b>		<b>218-S003799</b>	