


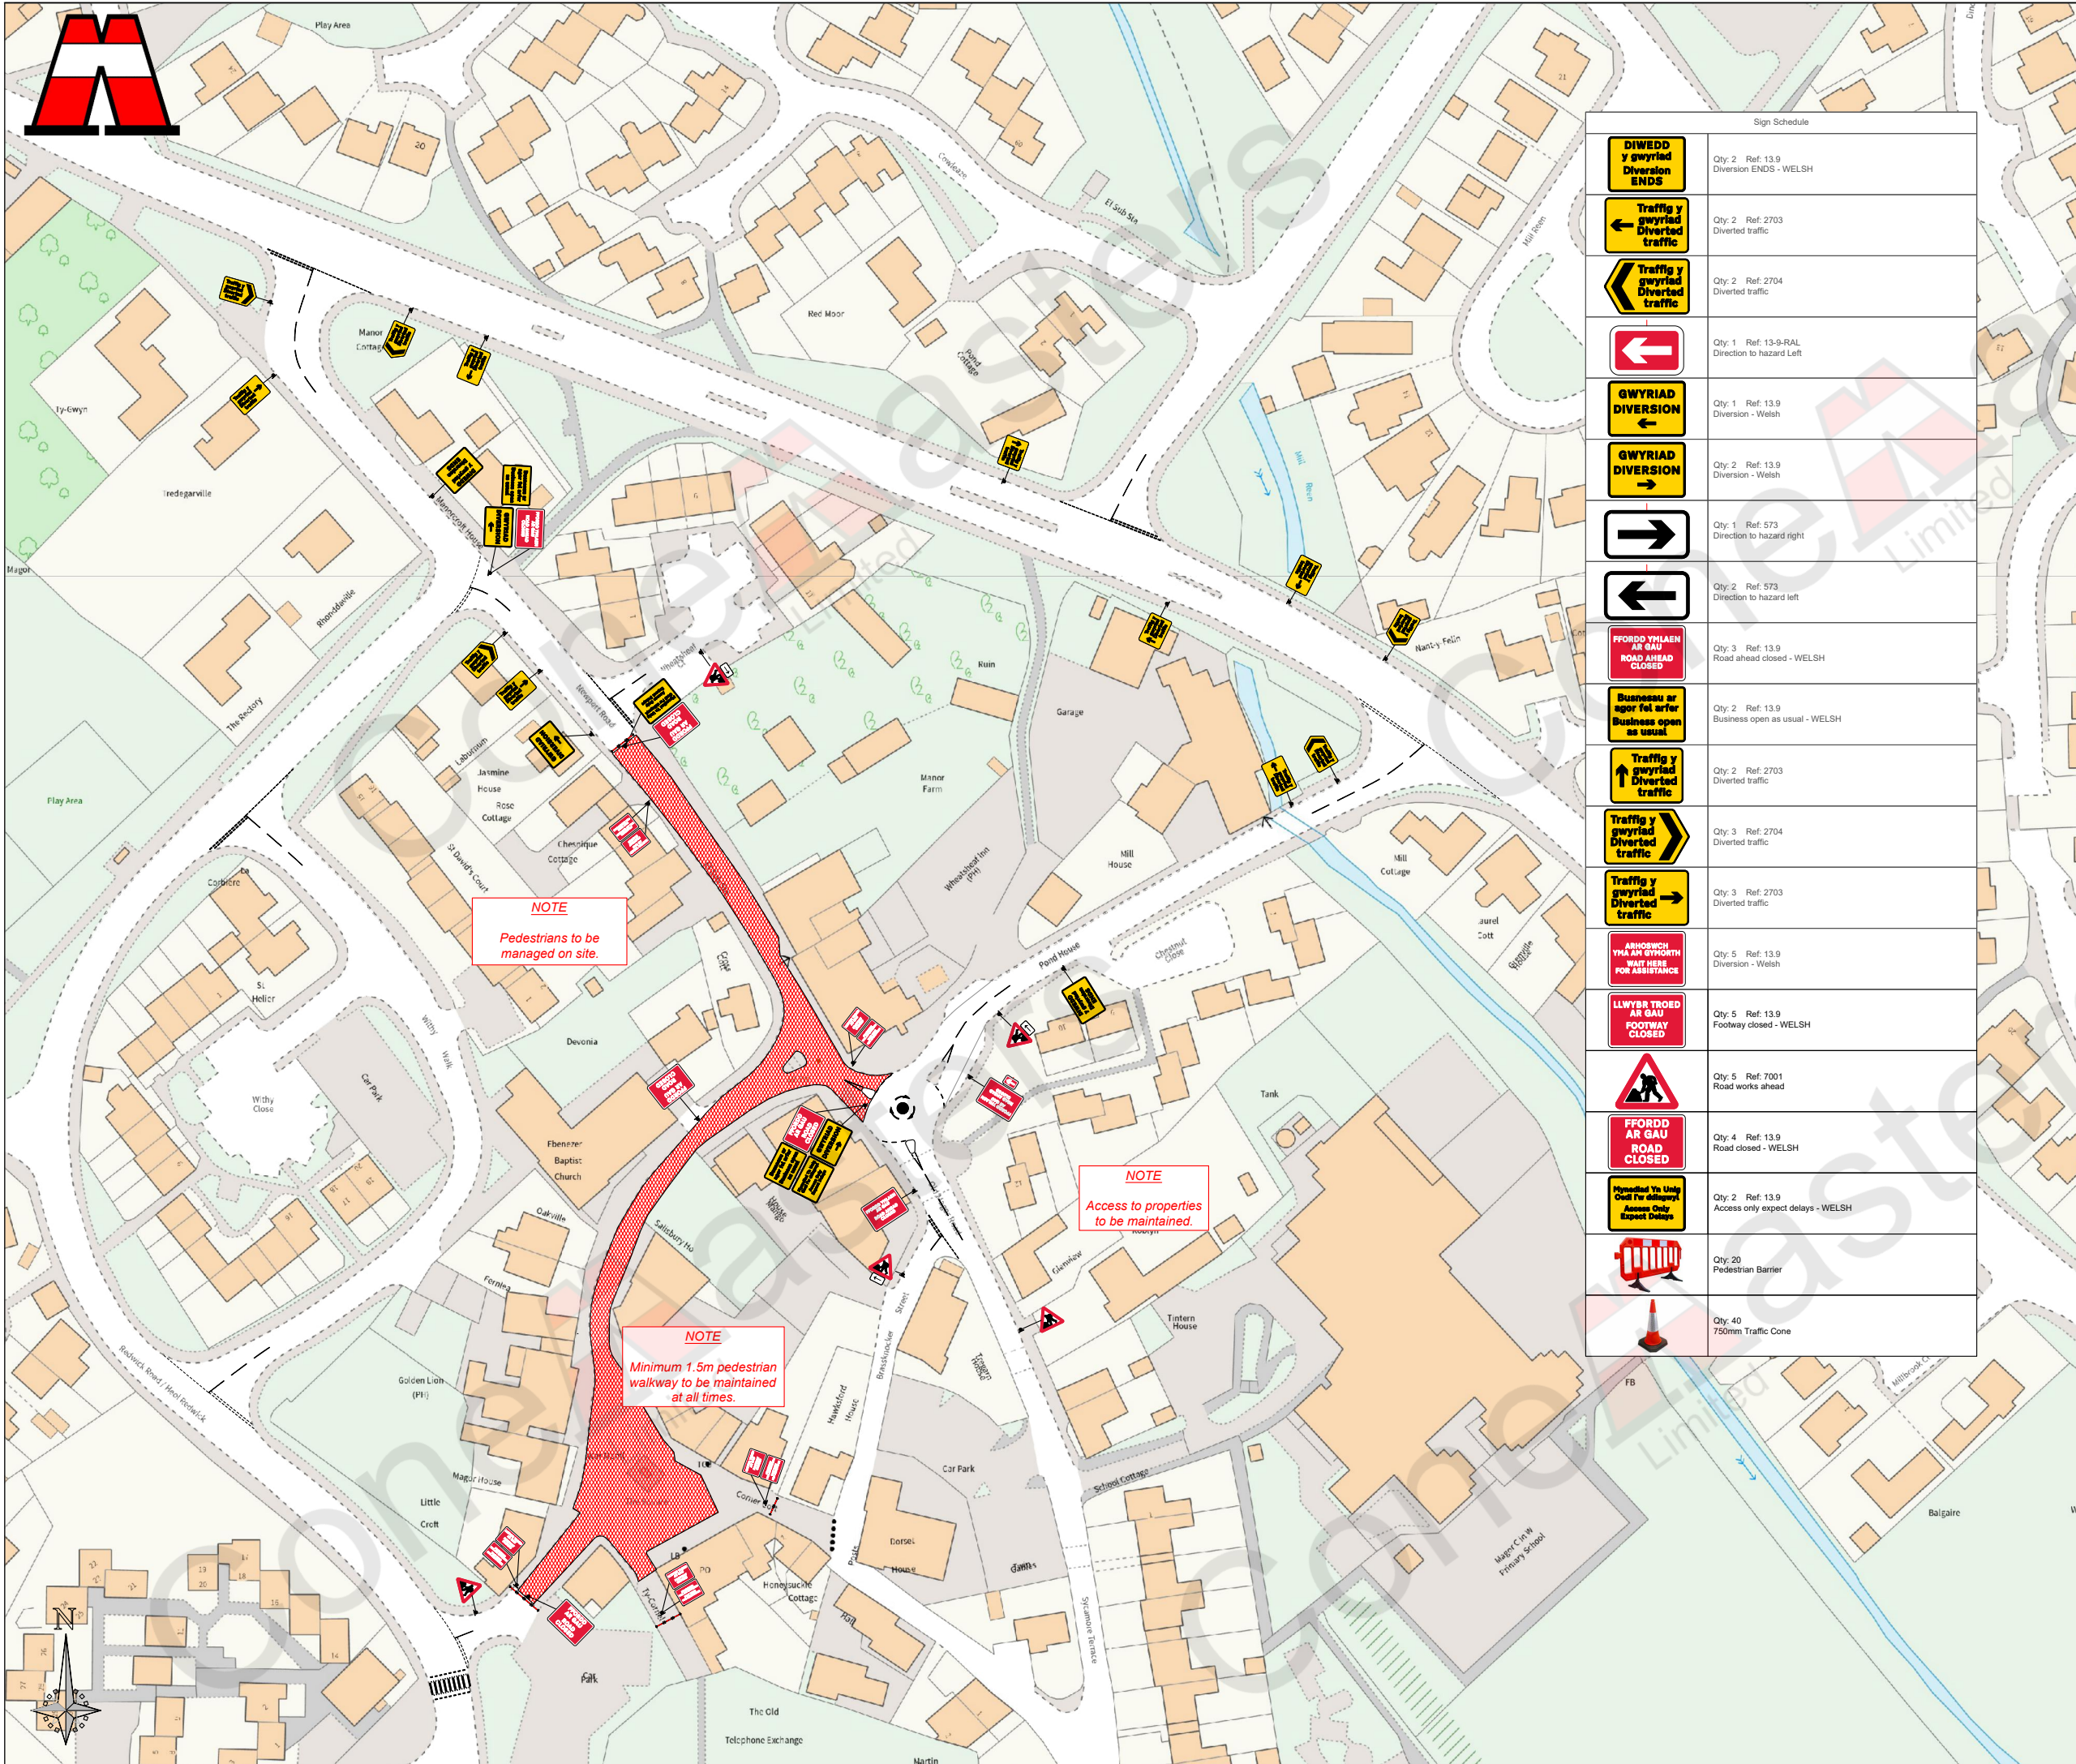

Sign Schedule	
	Qty: 2 Ref: 13.9 Diversion ENDS - WELSH
	Qty: 2 Ref: 2703 Diverted traffic
	Qty: 2 Ref: 2704 Diverted traffic
	Qty: 1 Ref: 13.9-RAL Direction to hazard left
	Qty: 1 Ref: 13.9 Diversion - Welsh
	Qty: 2 Ref: 13.9 Diversion - Welsh
	Qty: 1 Ref: 573 Direction to hazard right
	Qty: 2 Ref: 573 Direction to hazard left
	Qty: 3 Ref: 13.9 Road ahead closed - WELSH
	Qty: 2 Ref: 13.9 Business open as usual - WELSH
	Qty: 2 Ref: 2703 Diverted traffic
	Qty: 3 Ref: 2704 Diverted traffic
	Qty: 3 Ref: 2703 Diverted traffic
	Qty: 5 Ref: 13.9 Diversion - Welsh
	Qty: 5 Ref: 13.9 Footway closed - WELSH
	Qty: 5 Ref: 7001 Road works ahead
	Qty: 4 Ref: 13.9 Road closed - WELSH
	Qty: 2 Ref: 13.9 Access only expect delays - WELSH
	Qty: 20 Pedestrian Barrier
	Qty: 40 750mm Traffic Cone

- NOTES
- Safety zone provided at works locations
 - All signing to be in accordance with The Traffic Signs Manual, Chapter 8 tables A1.2
 - Size & spacing of cones & rates of taper in accordance with Traffic Signs Manual, Chapter 8, table A1.3
 - Existing signs in conflict with this scheme to be covered/ dropped
 - Works access/exit locations to be agreed on site
 - Signs fixed to existing street furniture where possible with Highway Authority approval
 - Pedestrian kerb ramps to be used where no drop down kerbs are located
 - A minimum footpath width of 1.2m must be maintained for pedestrian access
 - A minimum carriageway width of 3.25m must be maintained in order to operate single file traffic
 - A minimum carriageway width of 6.75m must be maintained in order to operate two-way traffic

- MAP KEYS
- Closed Area

Work Area

Safety Zone

Pedestrian Route

Cone

Pedestrian Barrier

Water Filled Barrier

Kerb Ramp

Temp Traffic Signal

Temp Pedestrian Crossing
- TM Operative

Marshall

No Parking Cone

Stop & Go

Direction of Traffic

Datum Point

Switch Out Required	☐ Y ☐ N
Bus Stop Suspension(s)	☐ Y ☐ N
Pedestrian Crossing(s)	☐ Y ☐ N
Pedestrian Barrier(s)	☒ Y ☐ N
Kerb Ramp(s)	☐ Y ☐ N
Ground Protection Mat(s)	☐ Y ☐ N

MAPS LOCATION

Click on the google maps logo...

Works Address

The Square, Knollbury, Magor with Undy, Magor, Monmouthshire, Wales, NP26 3HY.

TM Type

ROAD CLOSURE DIVERSION WITH FOOTWAY CLOSURES

Description of Works

FILMING WORKS

Project	NTL WORLD	Drawn by	D.C	Approved	G.C.O
Contract	2000	Date	01.09.2026	Checked	01.09.2026
Drawing No:	2000 02	Scale	NTS		

SPEED OF ROAD

Cone Masters Limited



Please note this drawing has been produced for the specified project and client as listed above, and is not to be used for the purpose of any other activity/persons.