


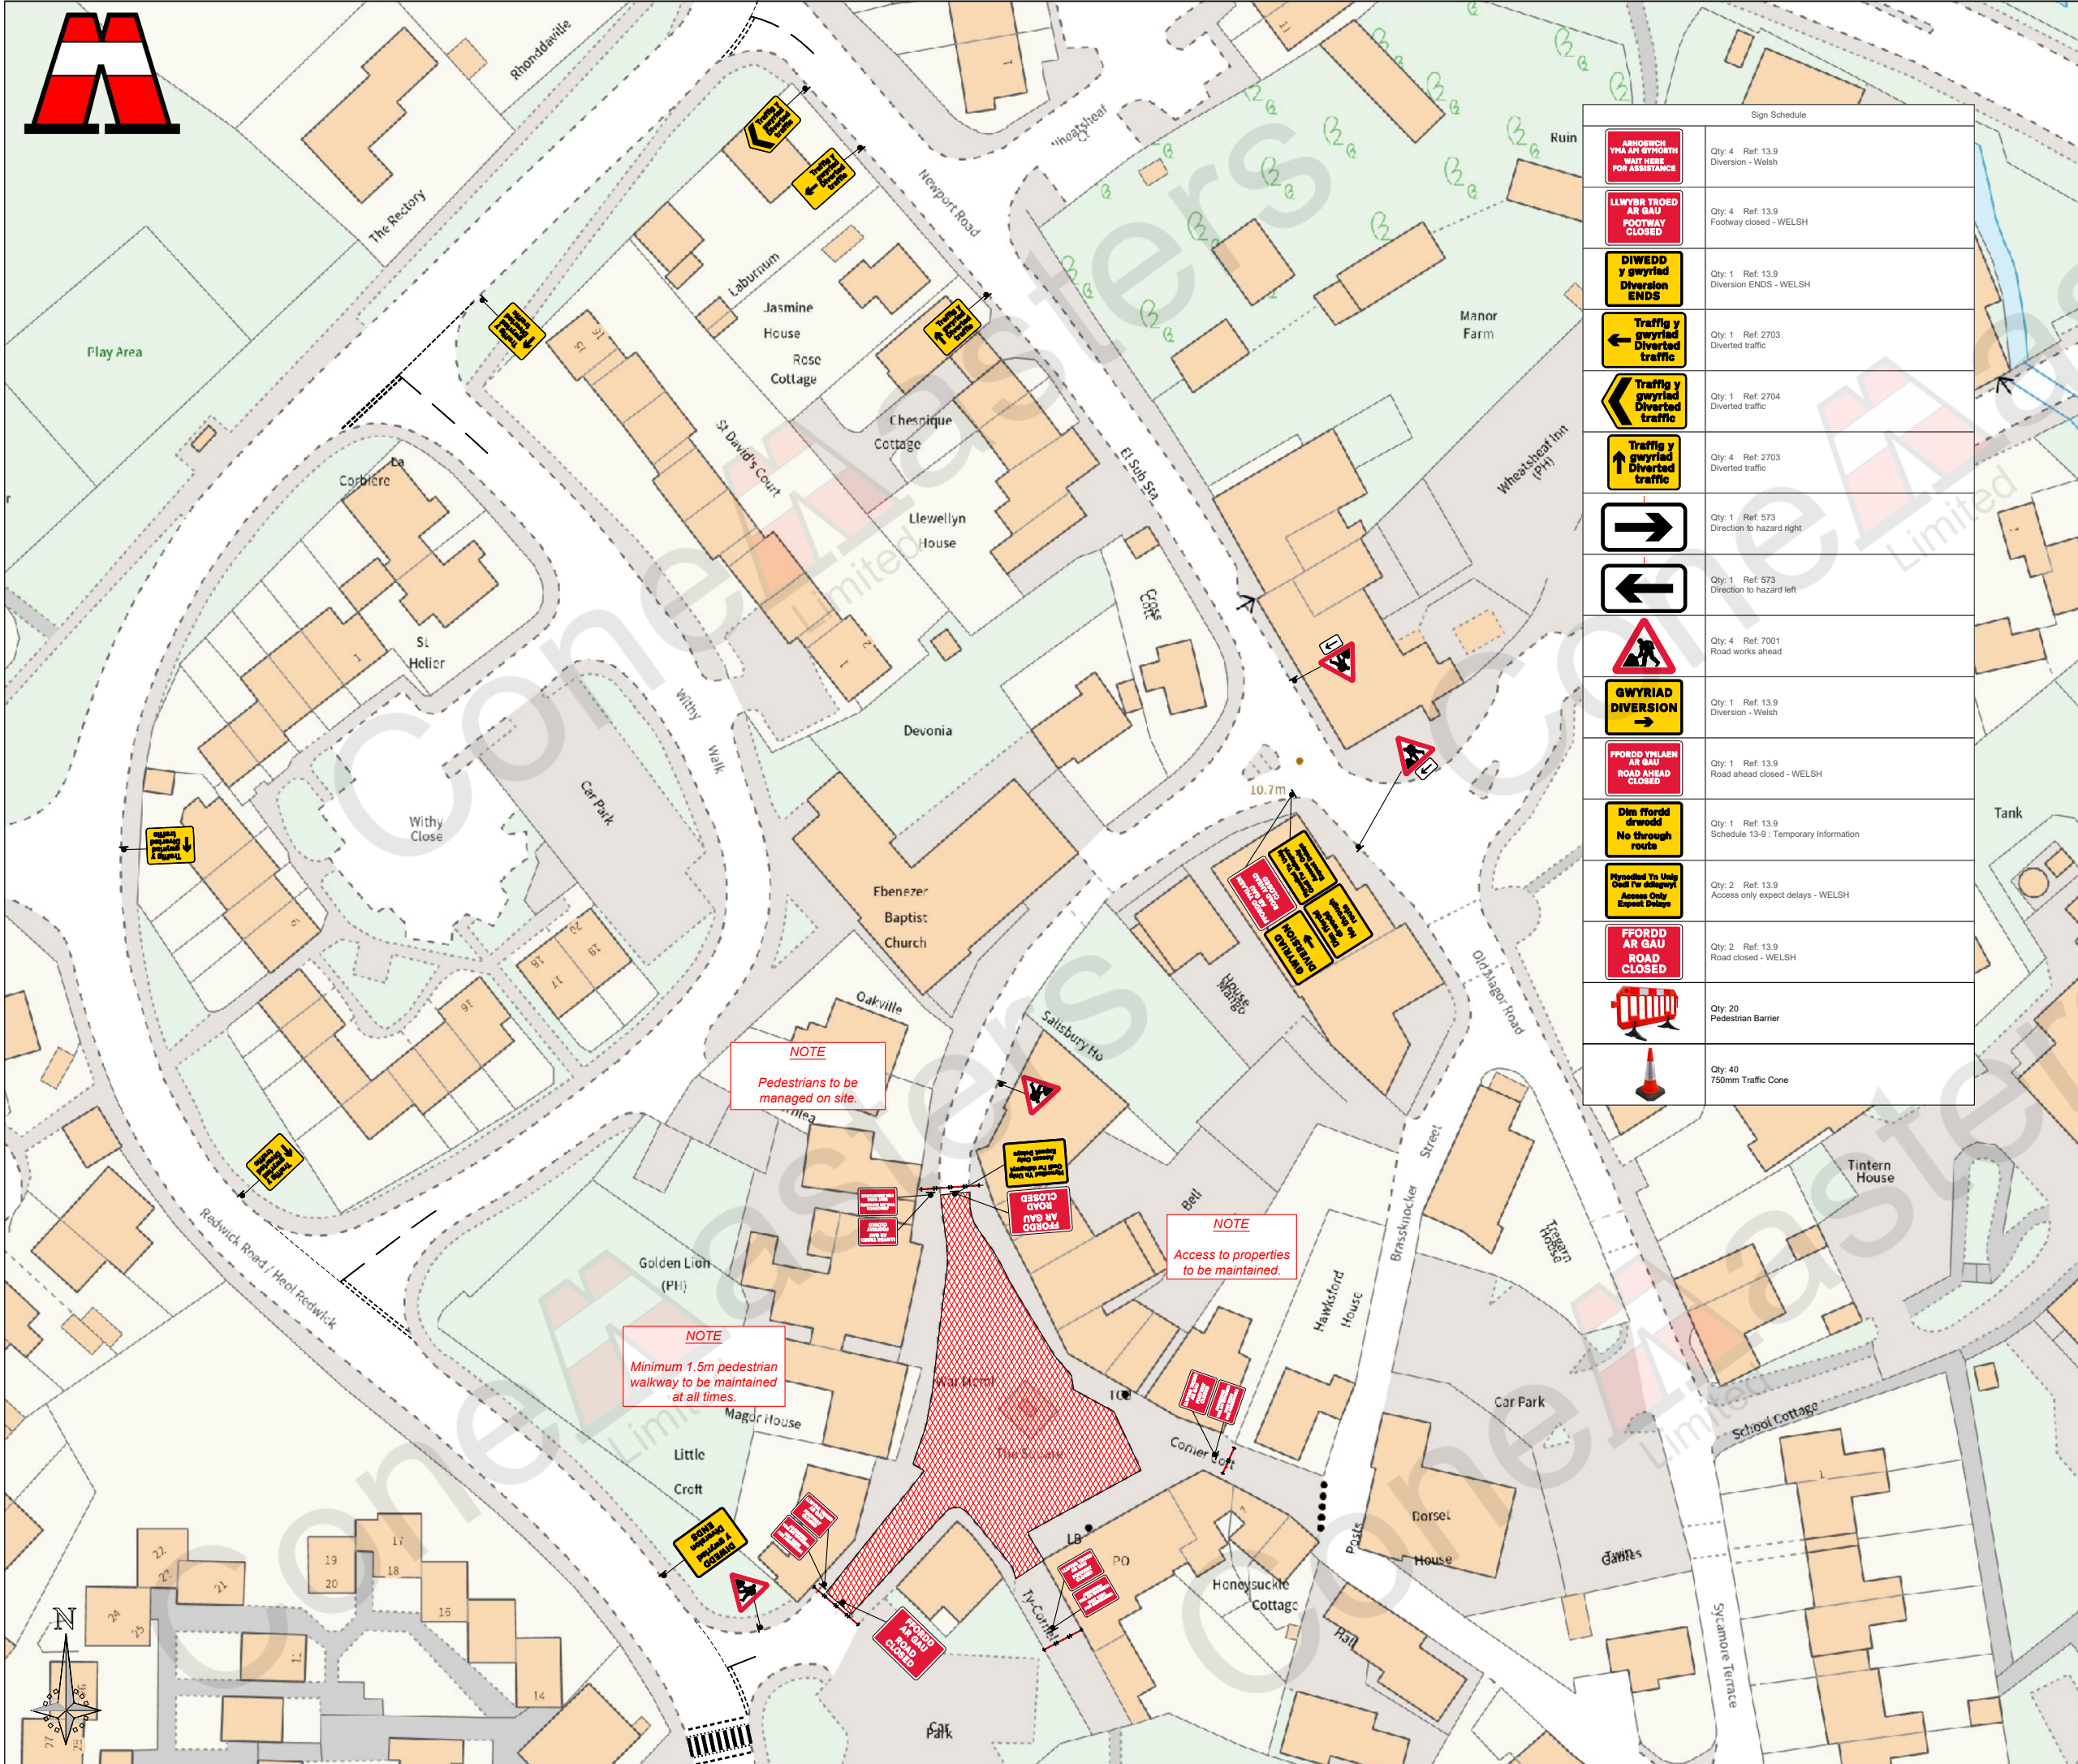

### NOTES

- Safety zone provided at works locations
- All signing to be in accordance with The Traffic Signs Manual, Chapter 8 tables A1.2
- Size & spacing of cones & rates of taper in accordance with Traffic Signs Manual, Chapter 8, table A1.3
- Existing signs in conflict with this scheme to be covered/dropped
- Works access/exit locations to be agreed on site
- Signs fixed to existing street furniture where possible with Highway Authority approval
- Pedestrian kerb ramps to be used where no drop down kerbs are located
- A minimum footpath width of 1.2m must be maintained for pedestrian access
- A minimum carriageway width of 3.25m must be maintained in order to operate single file traffic
- A minimum carriageway width of 6.75m must be maintained in order to operate two-way traffic

### MAP KEYS

|  |                          |  |                      |
|--|--------------------------|--|----------------------|
|  | Closed Area              |  | TM Operative         |
|  | Work Area                |  | Marshall             |
|  | Safety Zone              |  | No Parking Cone      |
|  | Pedestrian Route         |  | Stop & Go            |
|  | Cone                     |  | Direction of Traffic |
|  | Pedestrian Barrier       |  | Datum Point          |
|  | Water Filled Barrier     |  |                      |
|  | Kerb Ramp                |  |                      |
|  | Temp Traffic Signal      |  |                      |
|  | Temp Pedestrian Crossing |  |                      |

|                          |                                     |                                     |
|--------------------------|-------------------------------------|-------------------------------------|
| Switch Out Required      | <input type="checkbox"/>            | <input checked="" type="checkbox"/> |
| Bus Stop Suspension(s)   | <input type="checkbox"/>            | <input checked="" type="checkbox"/> |
| Pedestrian Crossing(s)   | <input type="checkbox"/>            | <input checked="" type="checkbox"/> |
| Pedestrian Barrier(s)    | <input checked="" type="checkbox"/> | <input type="checkbox"/>            |
| Kerb Ramp(s)             | <input type="checkbox"/>            | <input checked="" type="checkbox"/> |
| Ground Protection Mat(s) | <input type="checkbox"/>            | <input checked="" type="checkbox"/> |

### MAPS LOCATION

Click on the google maps logo...

Works Address

The Square, Knollbury, Magor with Undy, Magor, Monmouthshire, Wales, NP26 3HY.

TM Type

ROAD CLOSURE DIVERSION WITH FOOTWAY CLOSURES

Description of Works

FILMING WORKS

|             |           |          |            |          |            |
|-------------|-----------|----------|------------|----------|------------|
| Project     | NTL WORLD | Drawn by | D.C        | Approved | G.C.O      |
| Contract    | 2000      | Date     | 01.09.2026 | Checked  | 01.09.2026 |
| Drawing No: | 2000 01   | Scale    | NTS        |          |            |

SPEED OF ROAD

# ConeMasters

Limited

Please note this drawing has been produced for the specified project and client as listed above, and is not to be used for the purpose of any other activity/persons.