



M4 JUNCTION 23 ROUNDABOUT

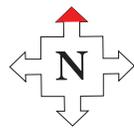

MAGOR

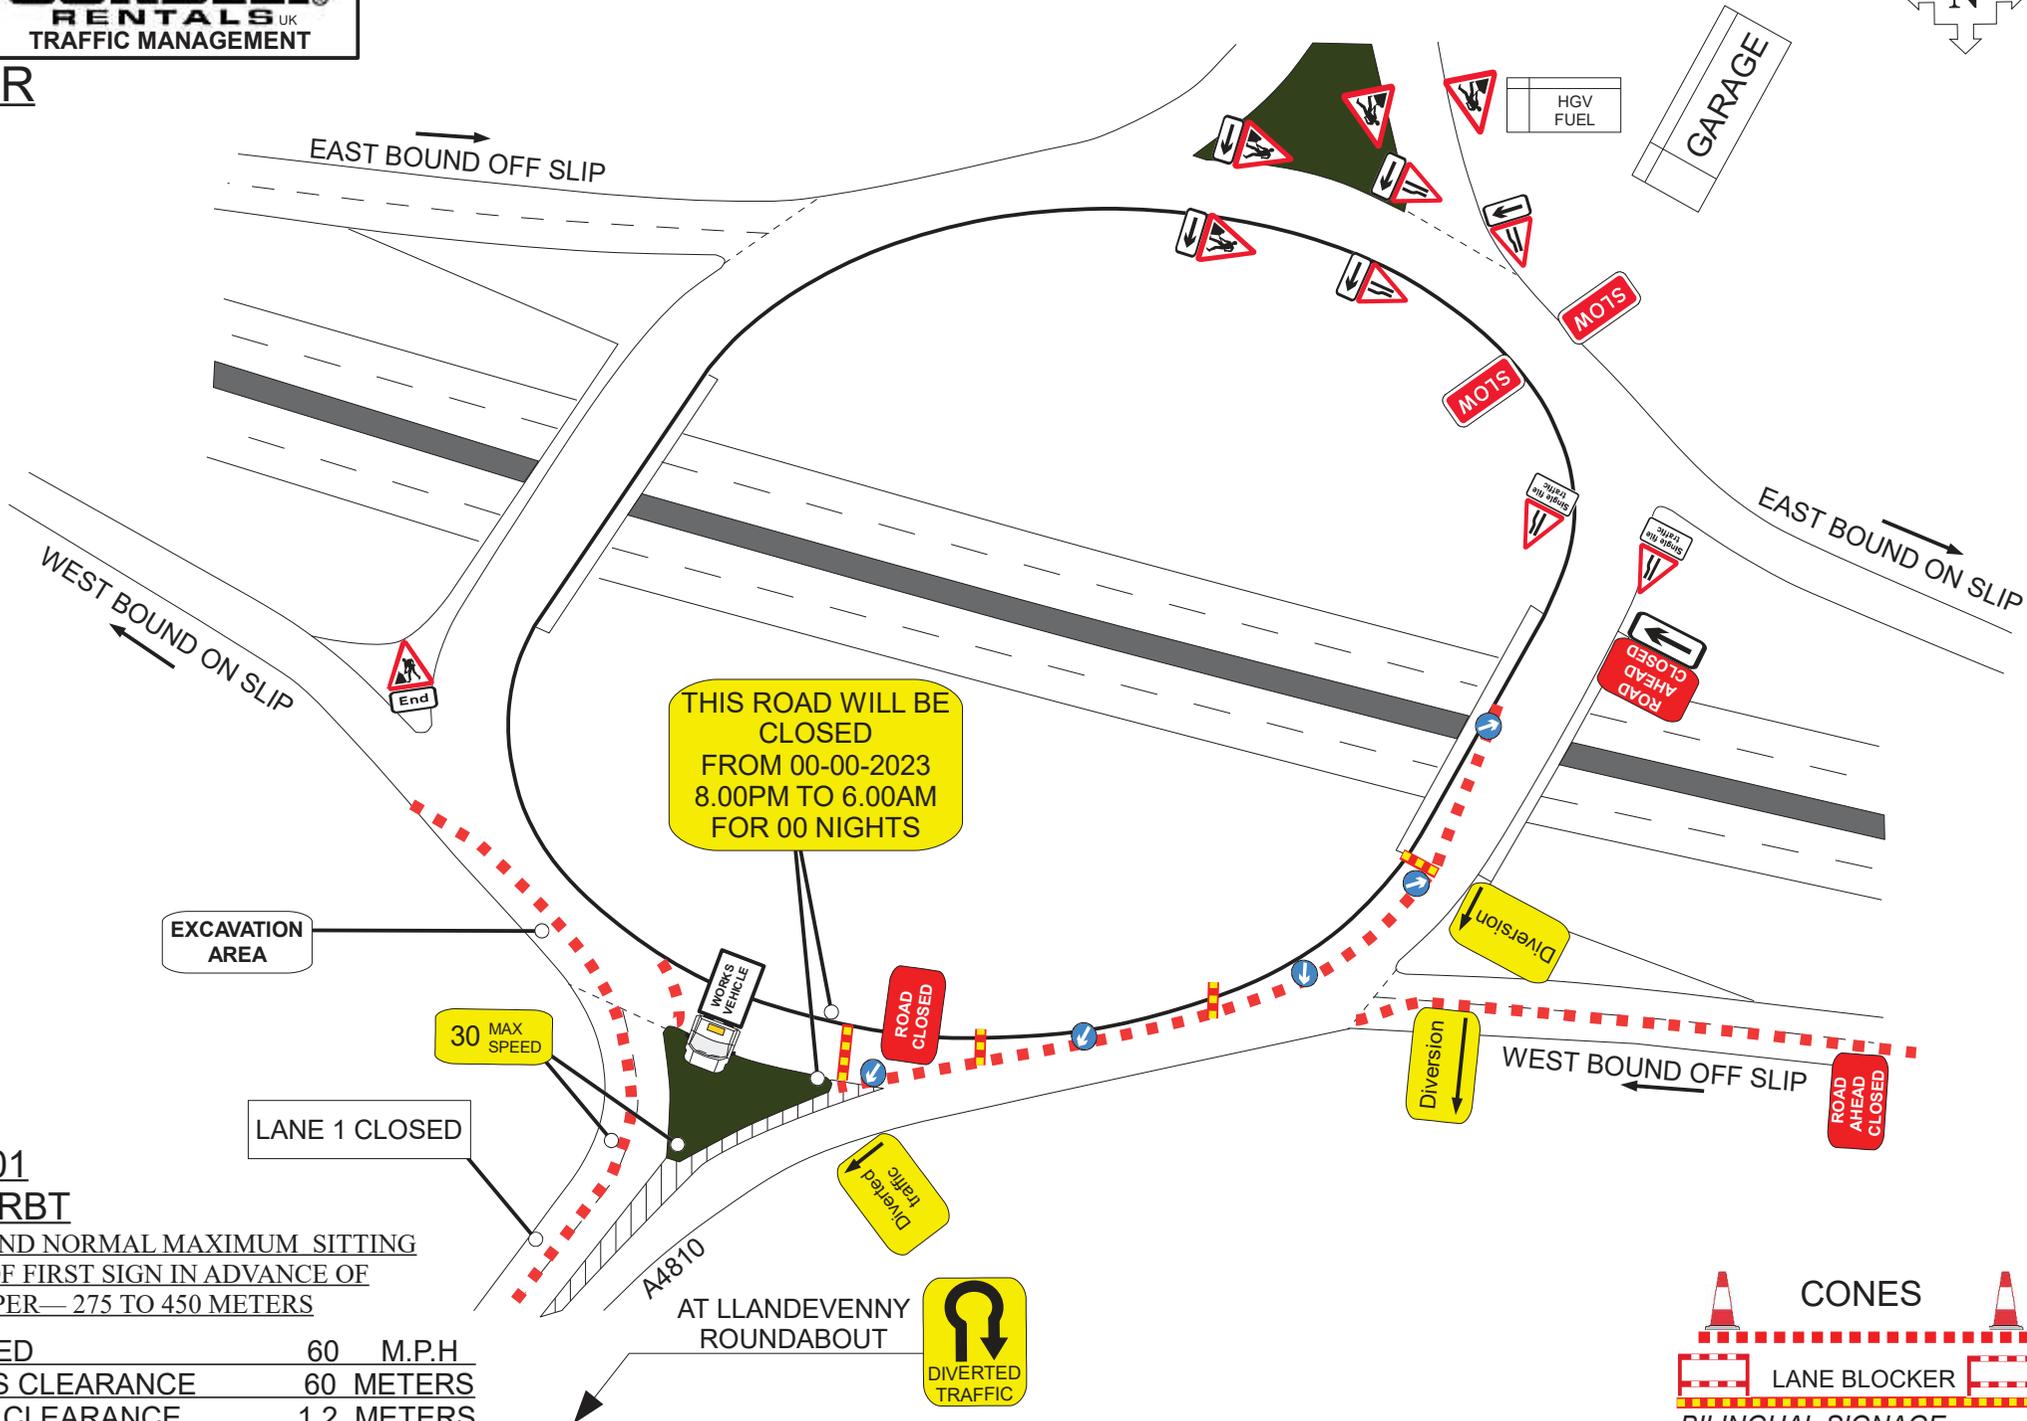

THIS ROAD WILL BE CLOSED
FROM 00-00-2023
8.00PM TO 6.00AM
FOR 00 NIGHTS

EXCAVATION AREA

30 MAX SPEED

LANE 1 CLOSED

A4810

AT LLANDEVENNY ROUNDABOUT

STAGE 01
M4 J 23 RBT

MINIMUM AND NORMAL MAXIMUM SITTING DISTANCE OF FIRST SIGN IN ADVANCE OF LEAD IN TAPER— 275 TO 450 METERS

ROAD SPEED	60	M.P.H
LONGWAYS CLEARANCE	60	METERS
SIDWAYS CLEARANCE	1.2	METERS
RESIDUAL LANE WIDTH	3.5	METERS



CONES

LANE BLOCKER

BILINGUAL SIGNAGE
WELSH OVER ENGLISH SW