
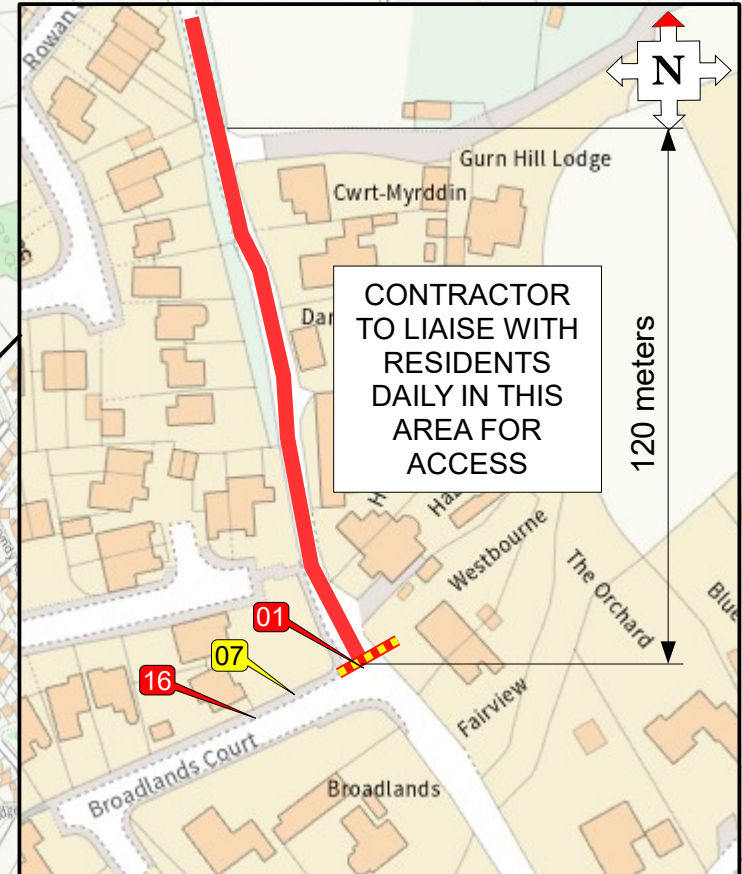


UNDY

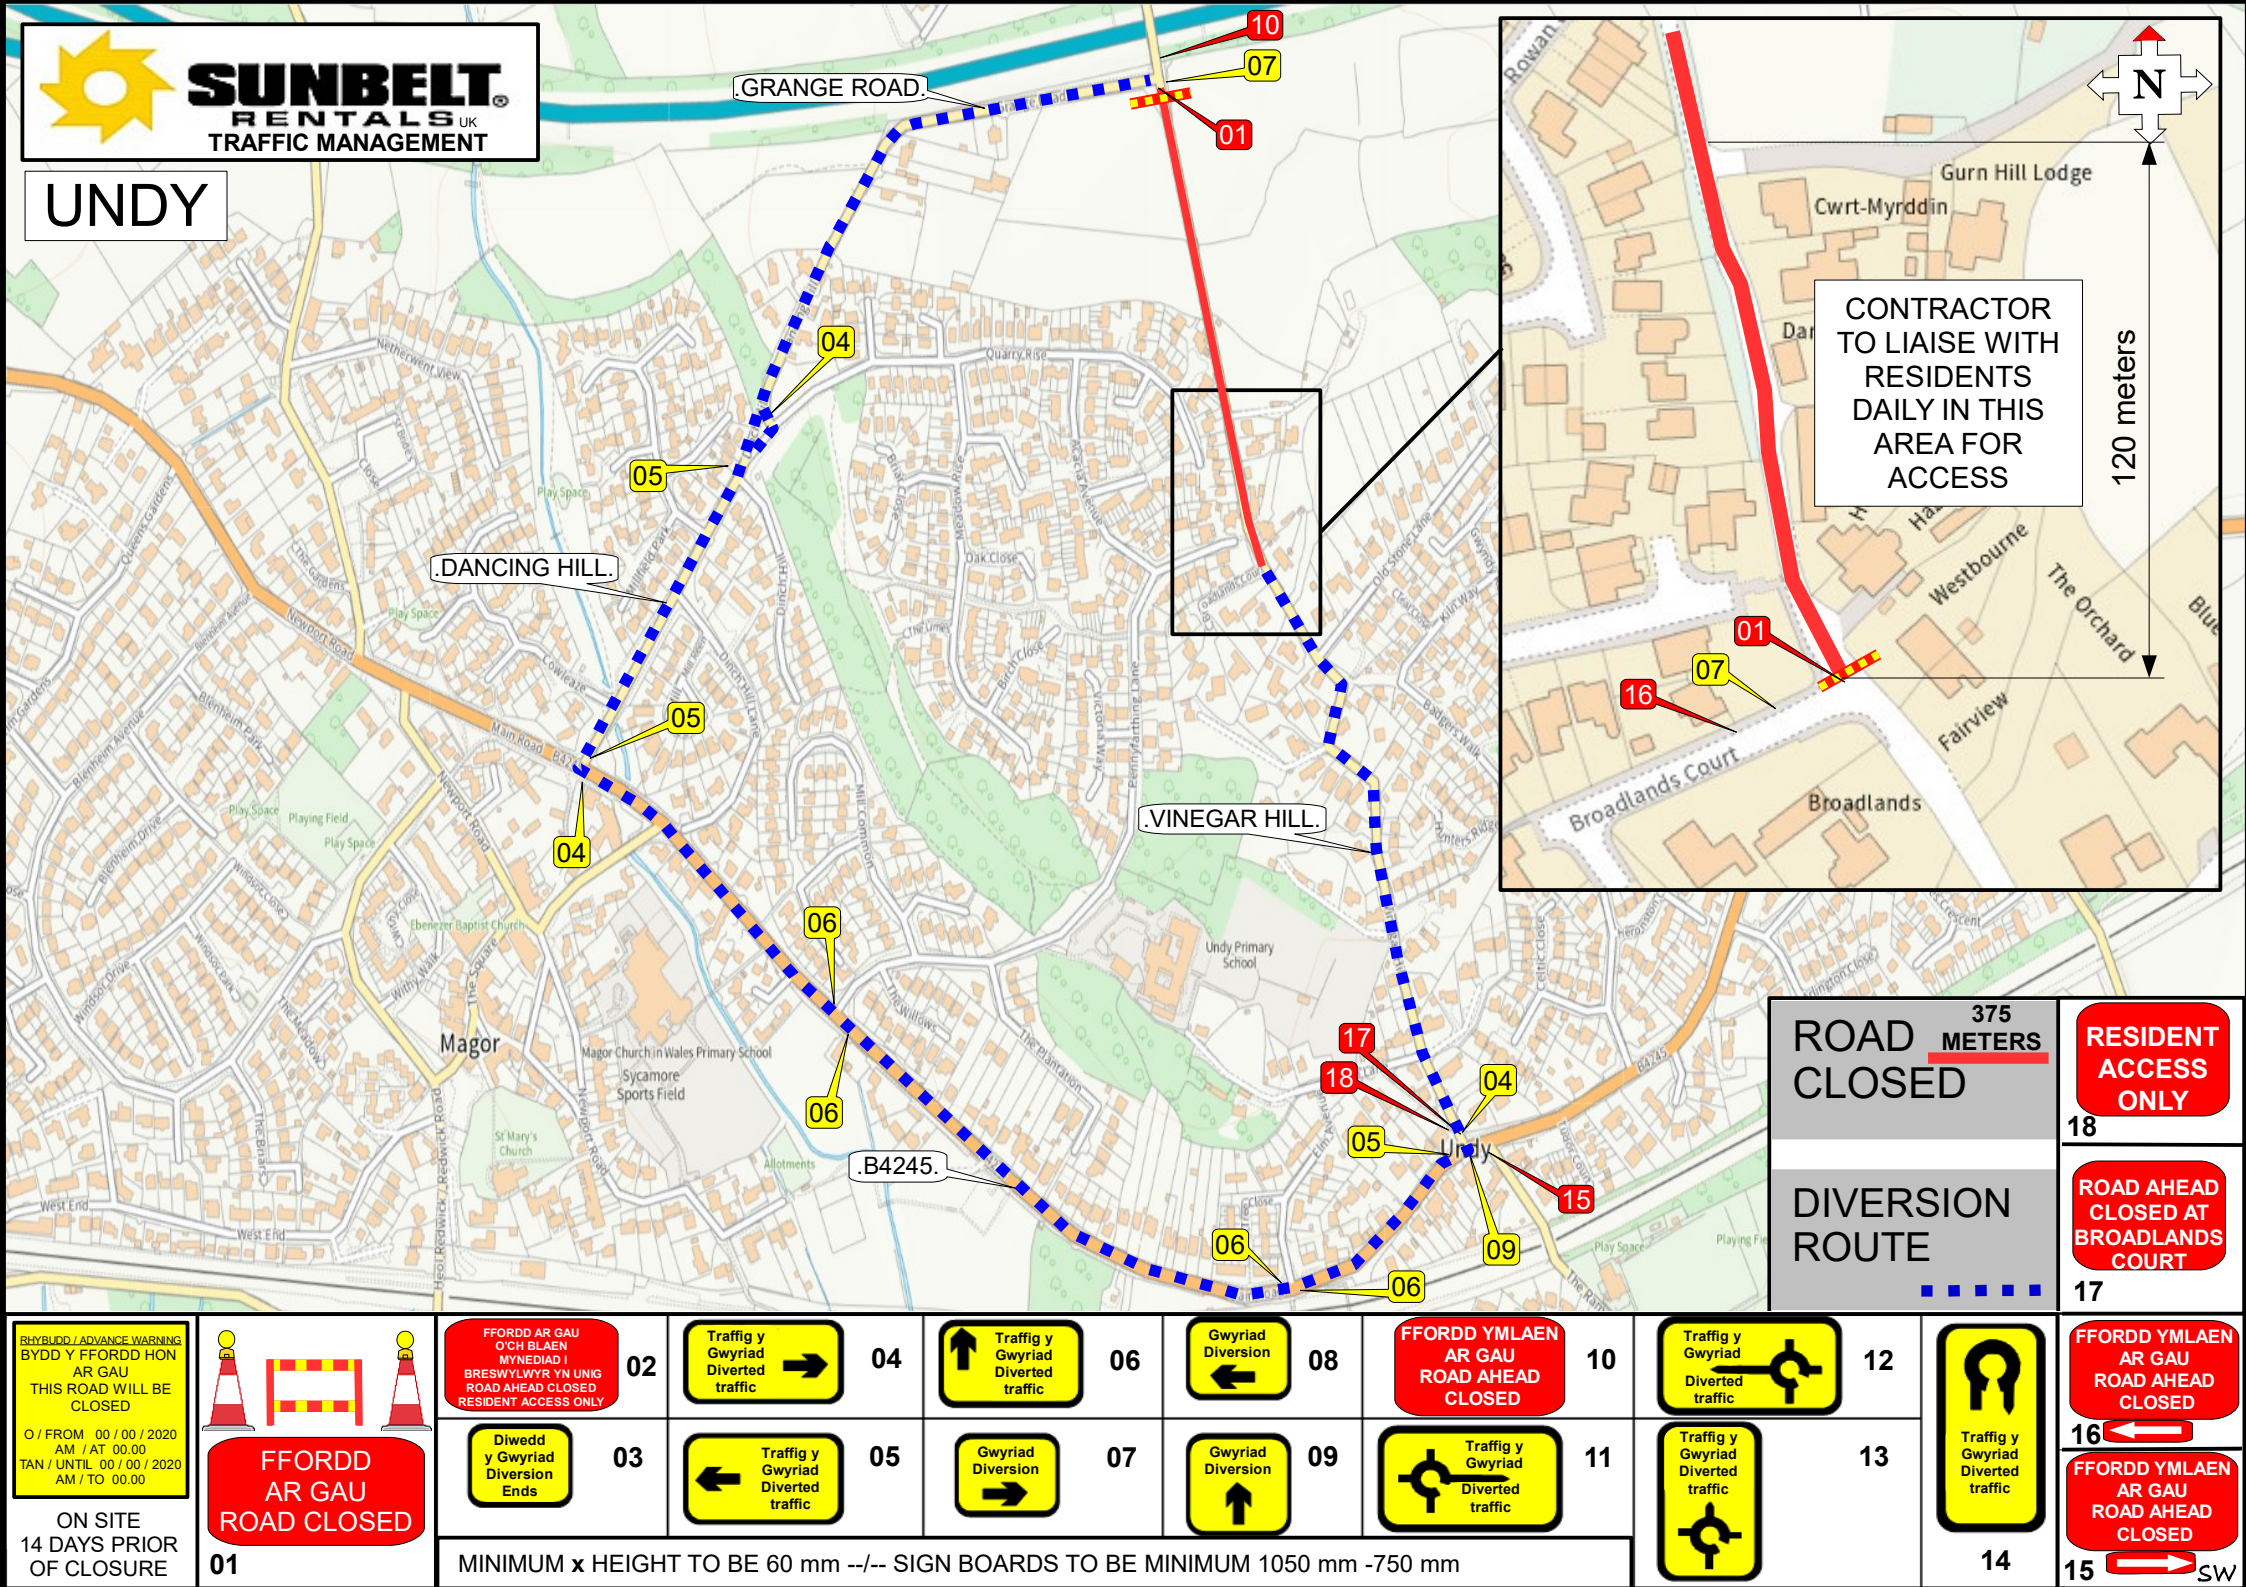

ROAD CLOSED

375 METERS

DIVERSION ROUTE

.....

RESIDENT ACCESS ONLY

18


ROAD AHEAD CLOSED AT BROADLANDS COURT

17


RYBYDD / ADVANCE WARNING
BYDD Y FFORDD HON
AR GAU
THIS ROAD WILL BE
CLOSED

O / FROM 00 / 00 / 2020
AM / AT 00.00
TAN / UNTIL 00 / 00 / 2020
AM / TO 00.00


ON SITE
14 DAYS PRIOR
OF CLOSURE




FFORDD
AR GAU
ROAD CLOSED

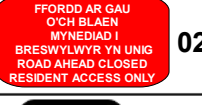


FFORDD AR GAU
O'C'H BLAEN
MYNEDIAD I
BRESWYLWYR YN UNIG
ROAD AHEAD CLOSED
RESIDENT ACCESS ONLY




Diwedd
y Gwyrriad
Diversion
Ends




Traffig y
Gwyrriad
Diverted
traffic




Traffig y
Gwyrriad
Diverted
traffic




Traffig y
Gwyrriad
Diverted
traffic




Traffig y
Gwyrriad
Diverted
traffic




Gwyrriad
Diversion




Gwyrriad
Diversion




FFORDD YMLAEN
AR GAU
ROAD AHEAD
CLOSED




Traffig y
Gwyrriad
Diverted
traffic

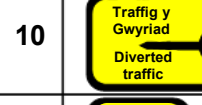


Traffig y
Gwyrriad
Diverted
traffic




Traffig y
Gwyrriad
Diverted
traffic




Traffig y
Gwyrriad
Diverted
traffic



FFORDD YMLAEN
AR GAU
ROAD AHEAD
CLOSED



FFORDD YMLAEN
AR GAU
ROAD AHEAD
CLOSED



FFORDD YMLAEN
AR GAU
ROAD AHEAD
CLOSED

MINIMUM x HEIGHT TO BE 60 mm --/-- SIGN BOARDS TO BE MINIMUM 1050 mm -750 mm